



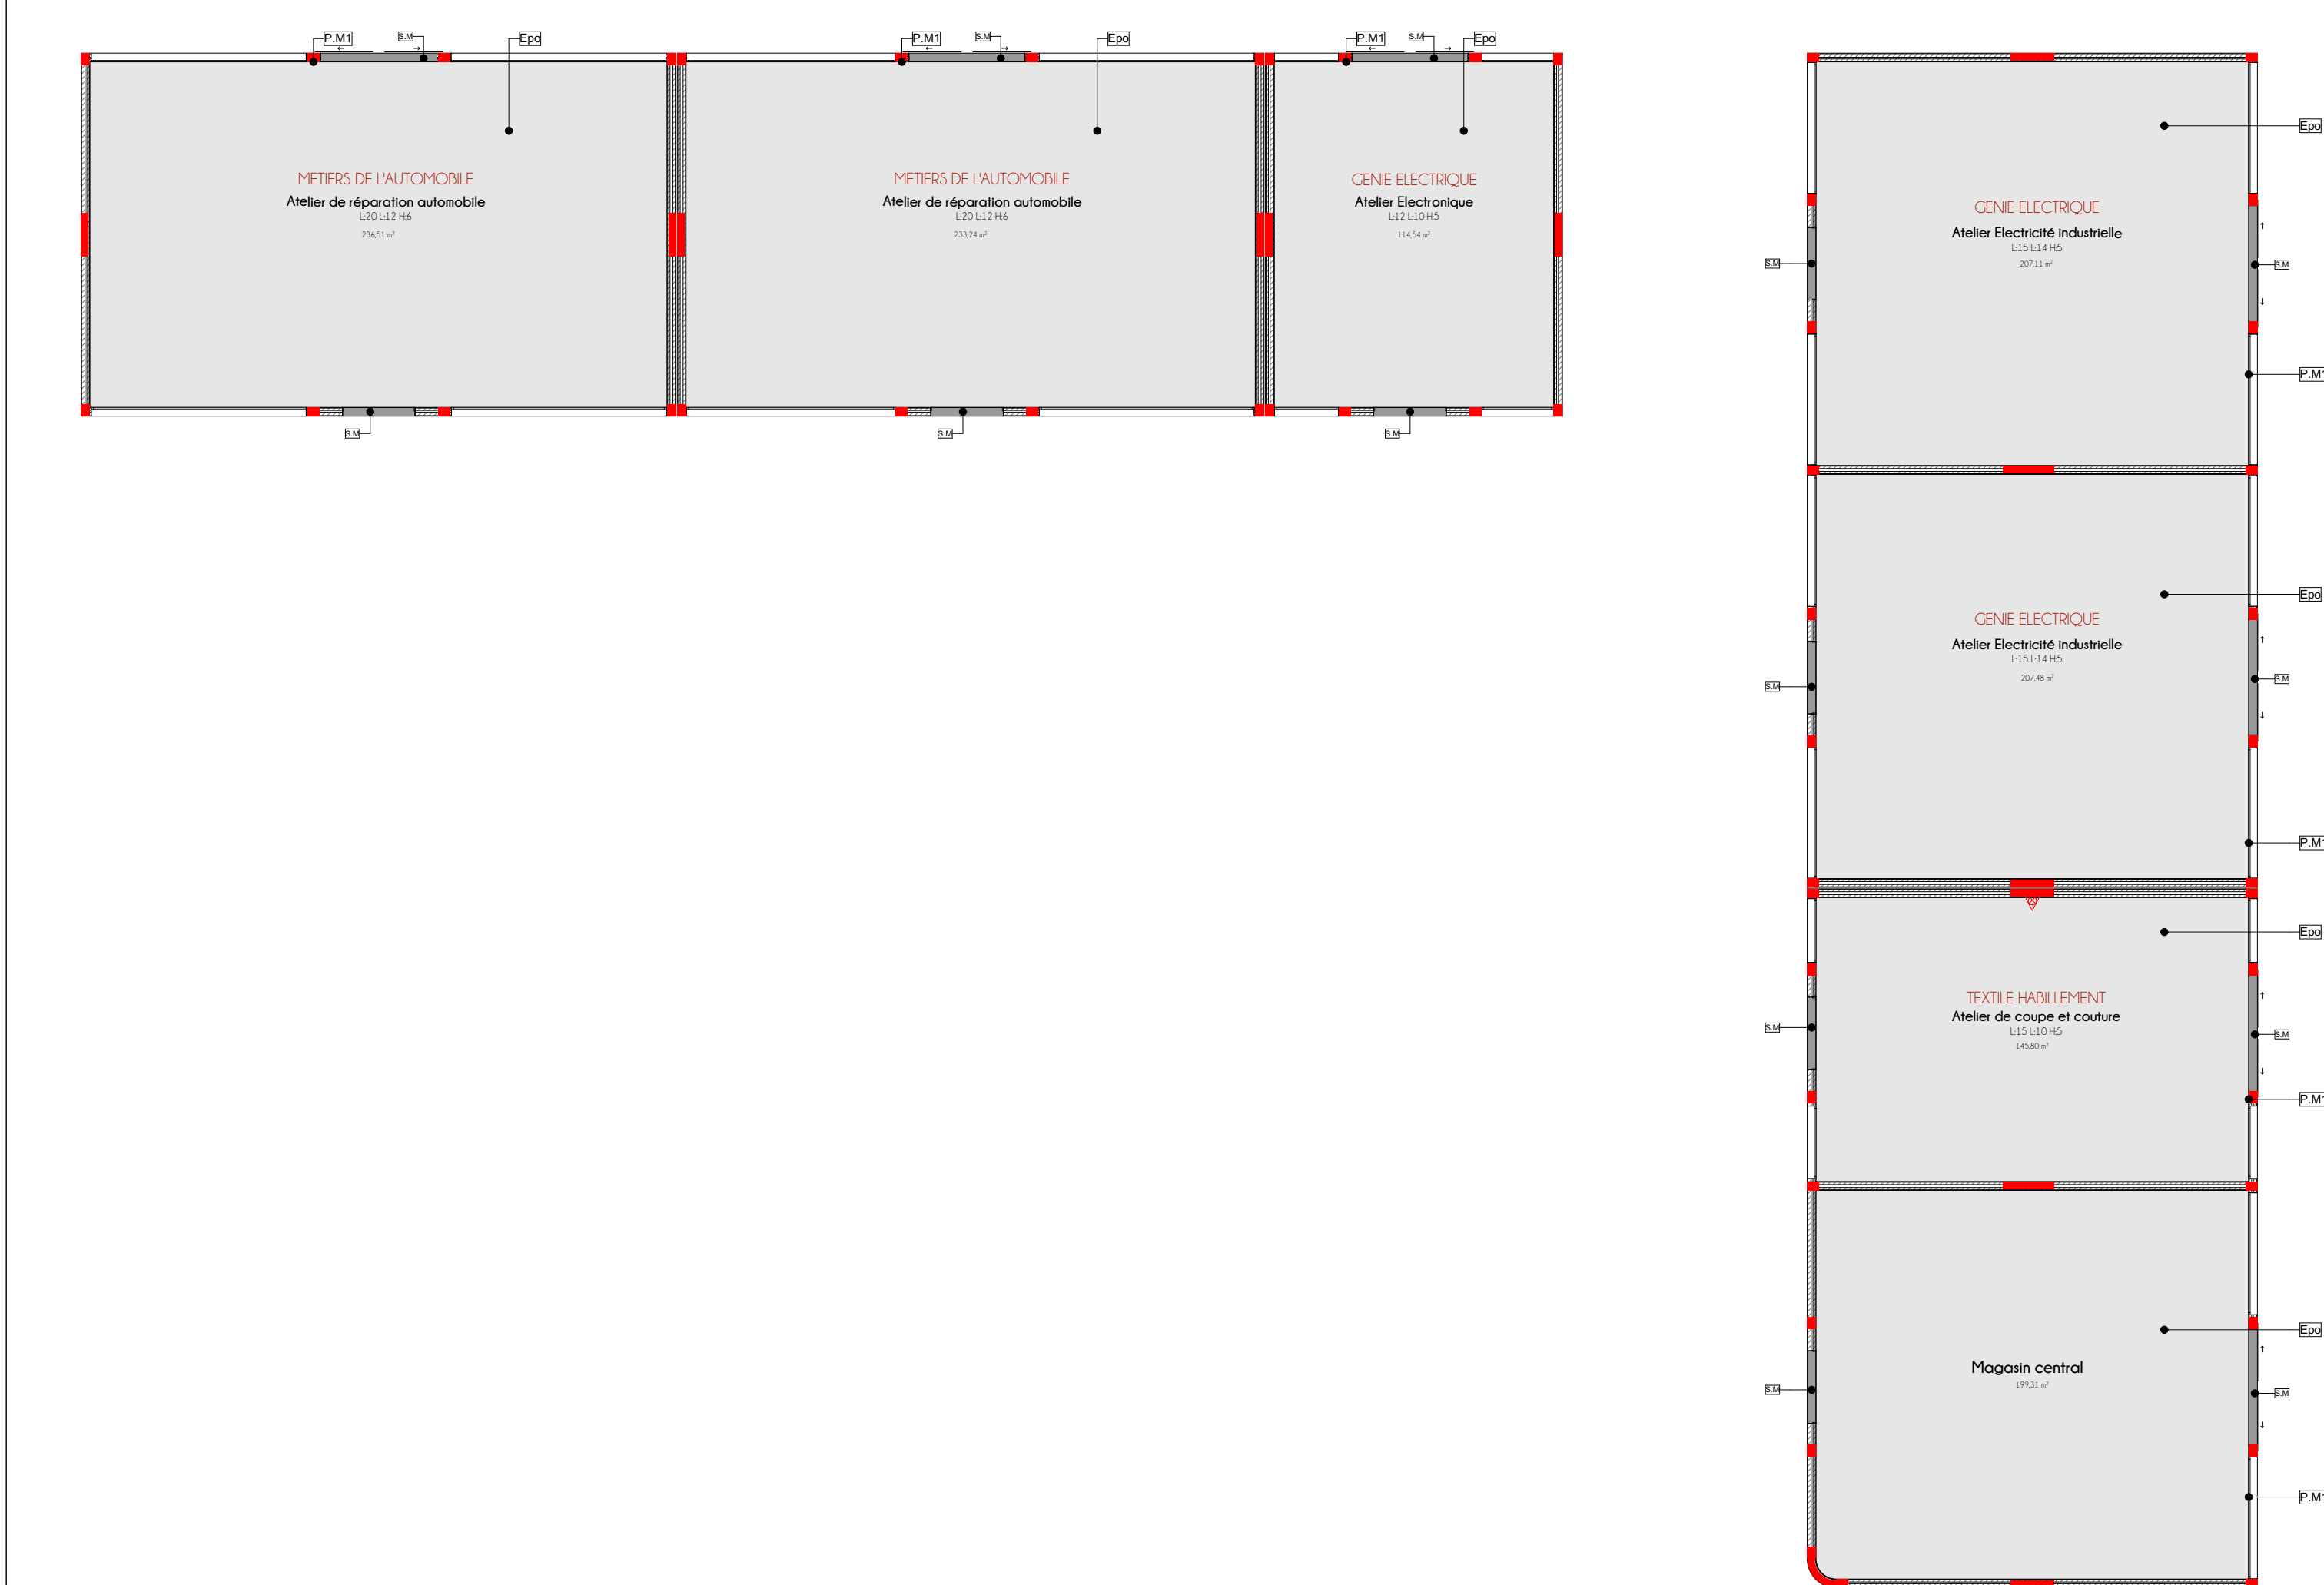

1:200

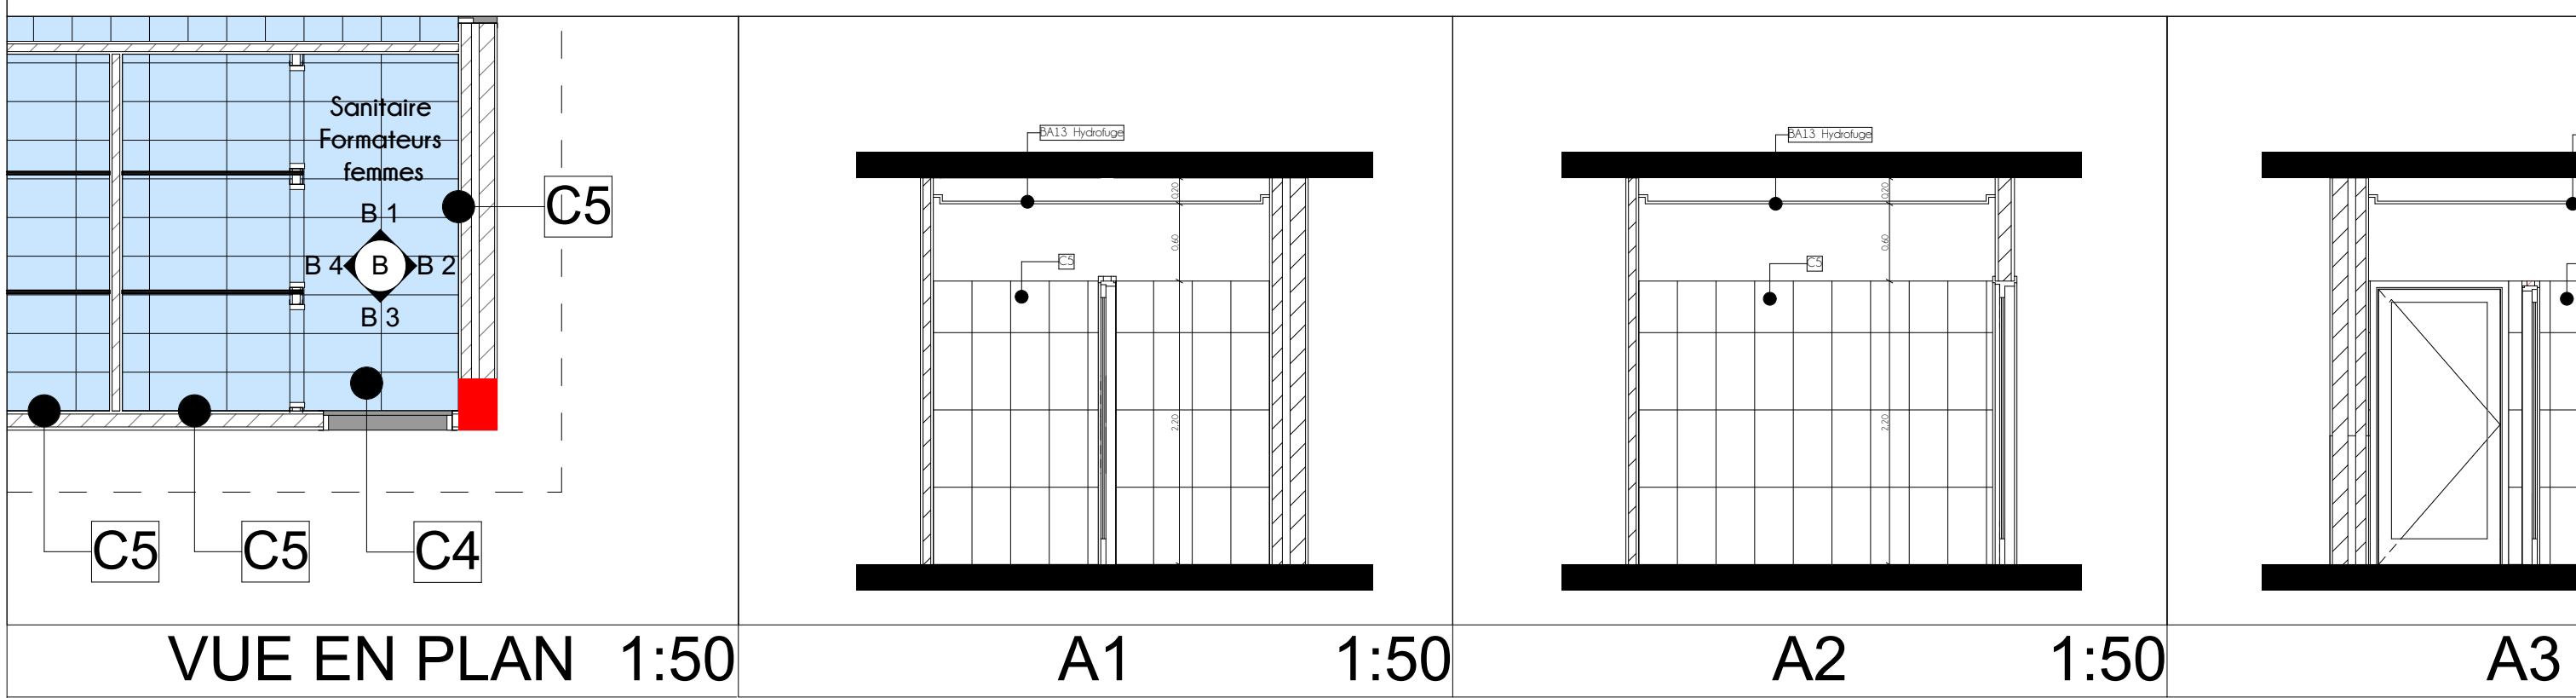


DETAILS SANITAIRES

114

[illegible]


A3

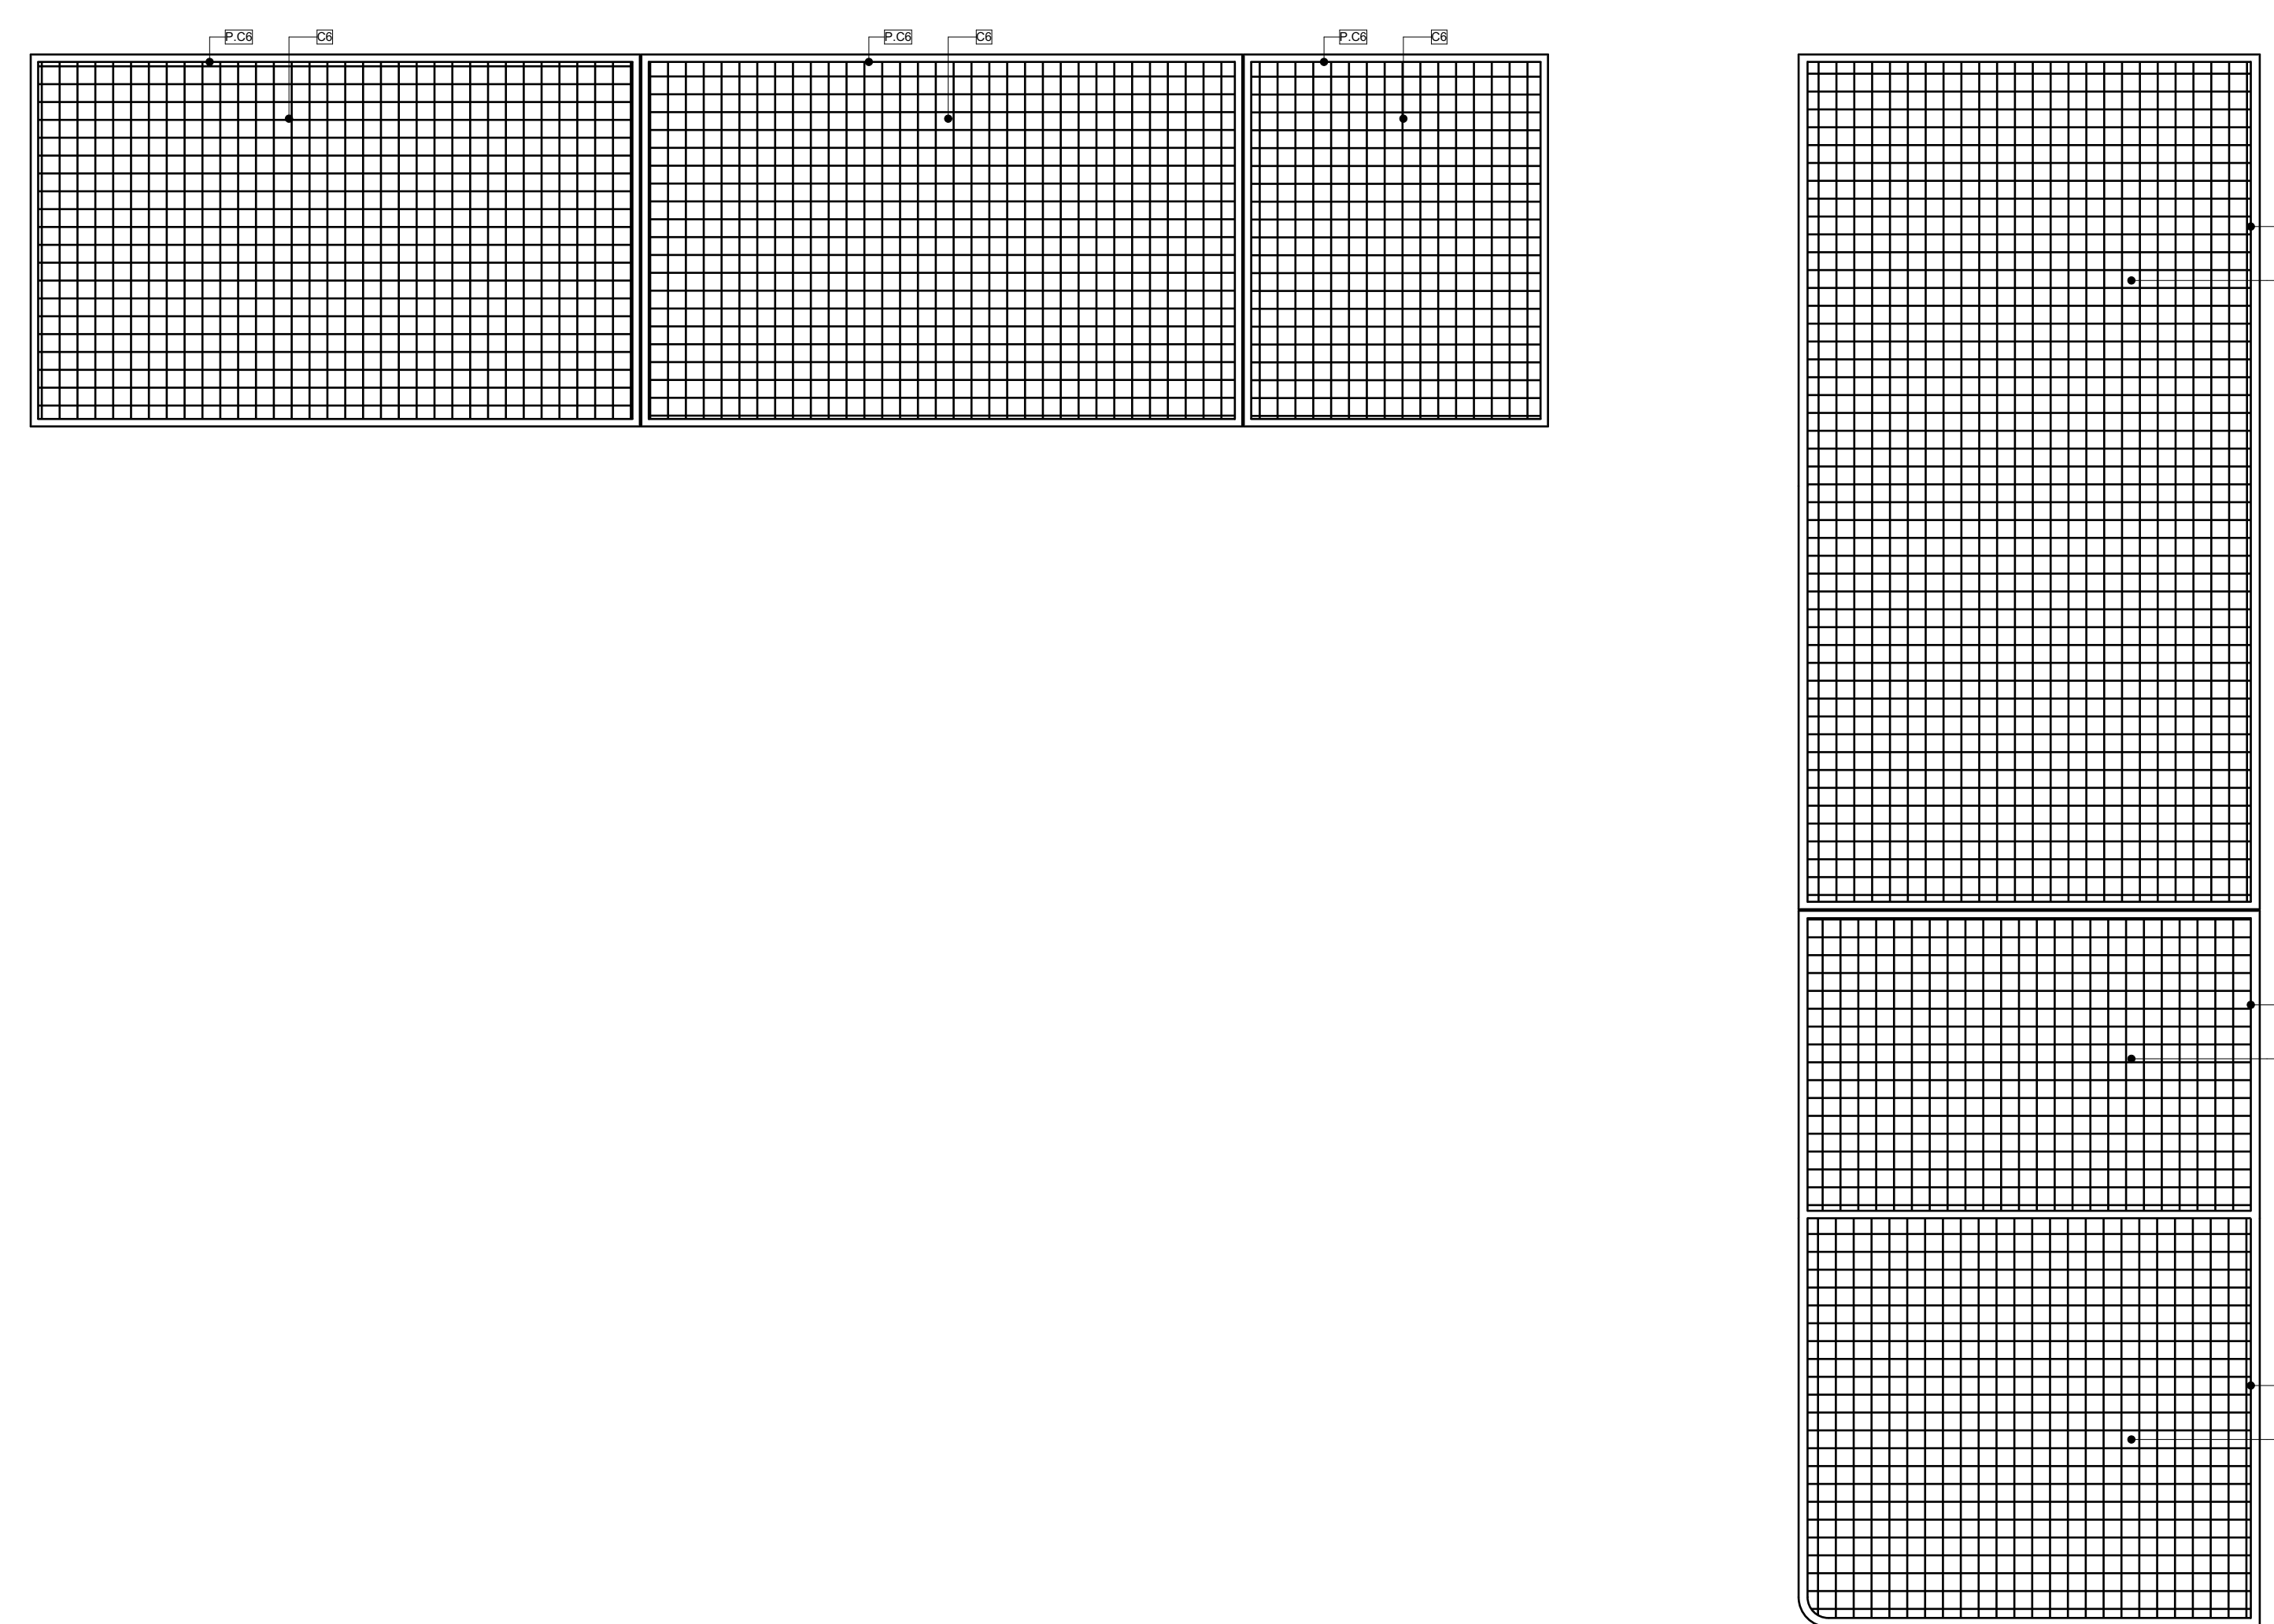


1:200



1:200

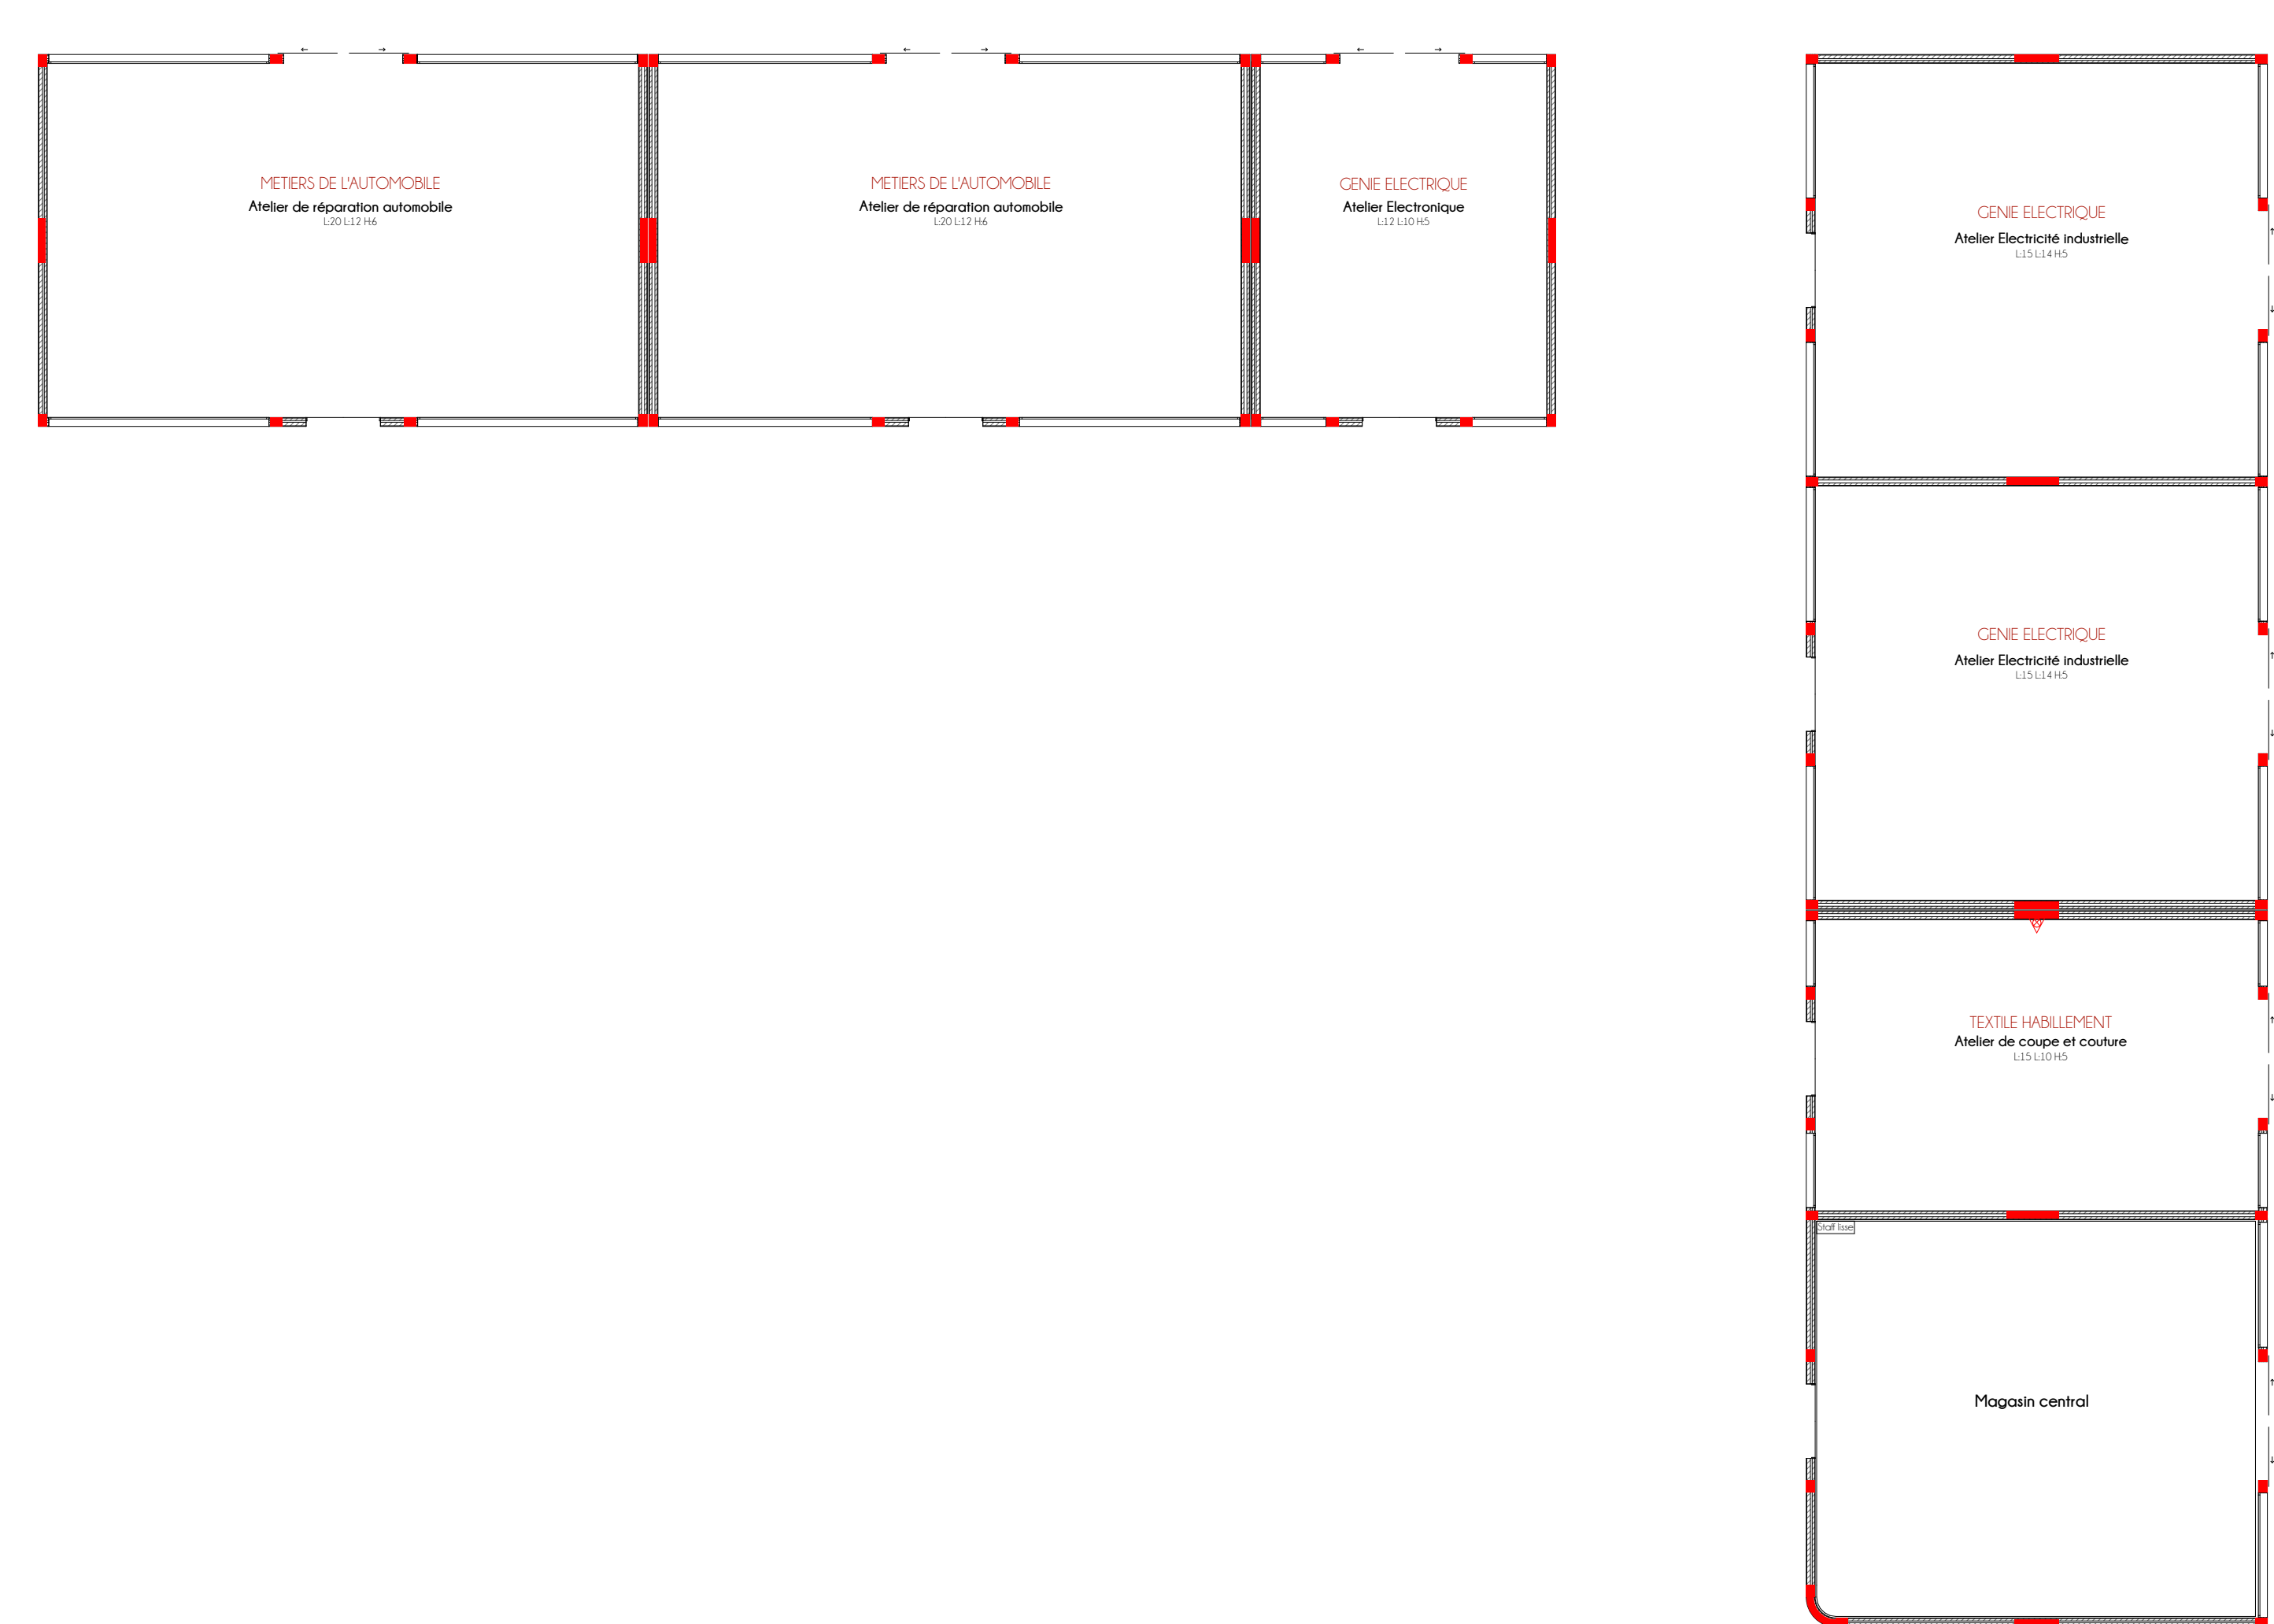

1:200

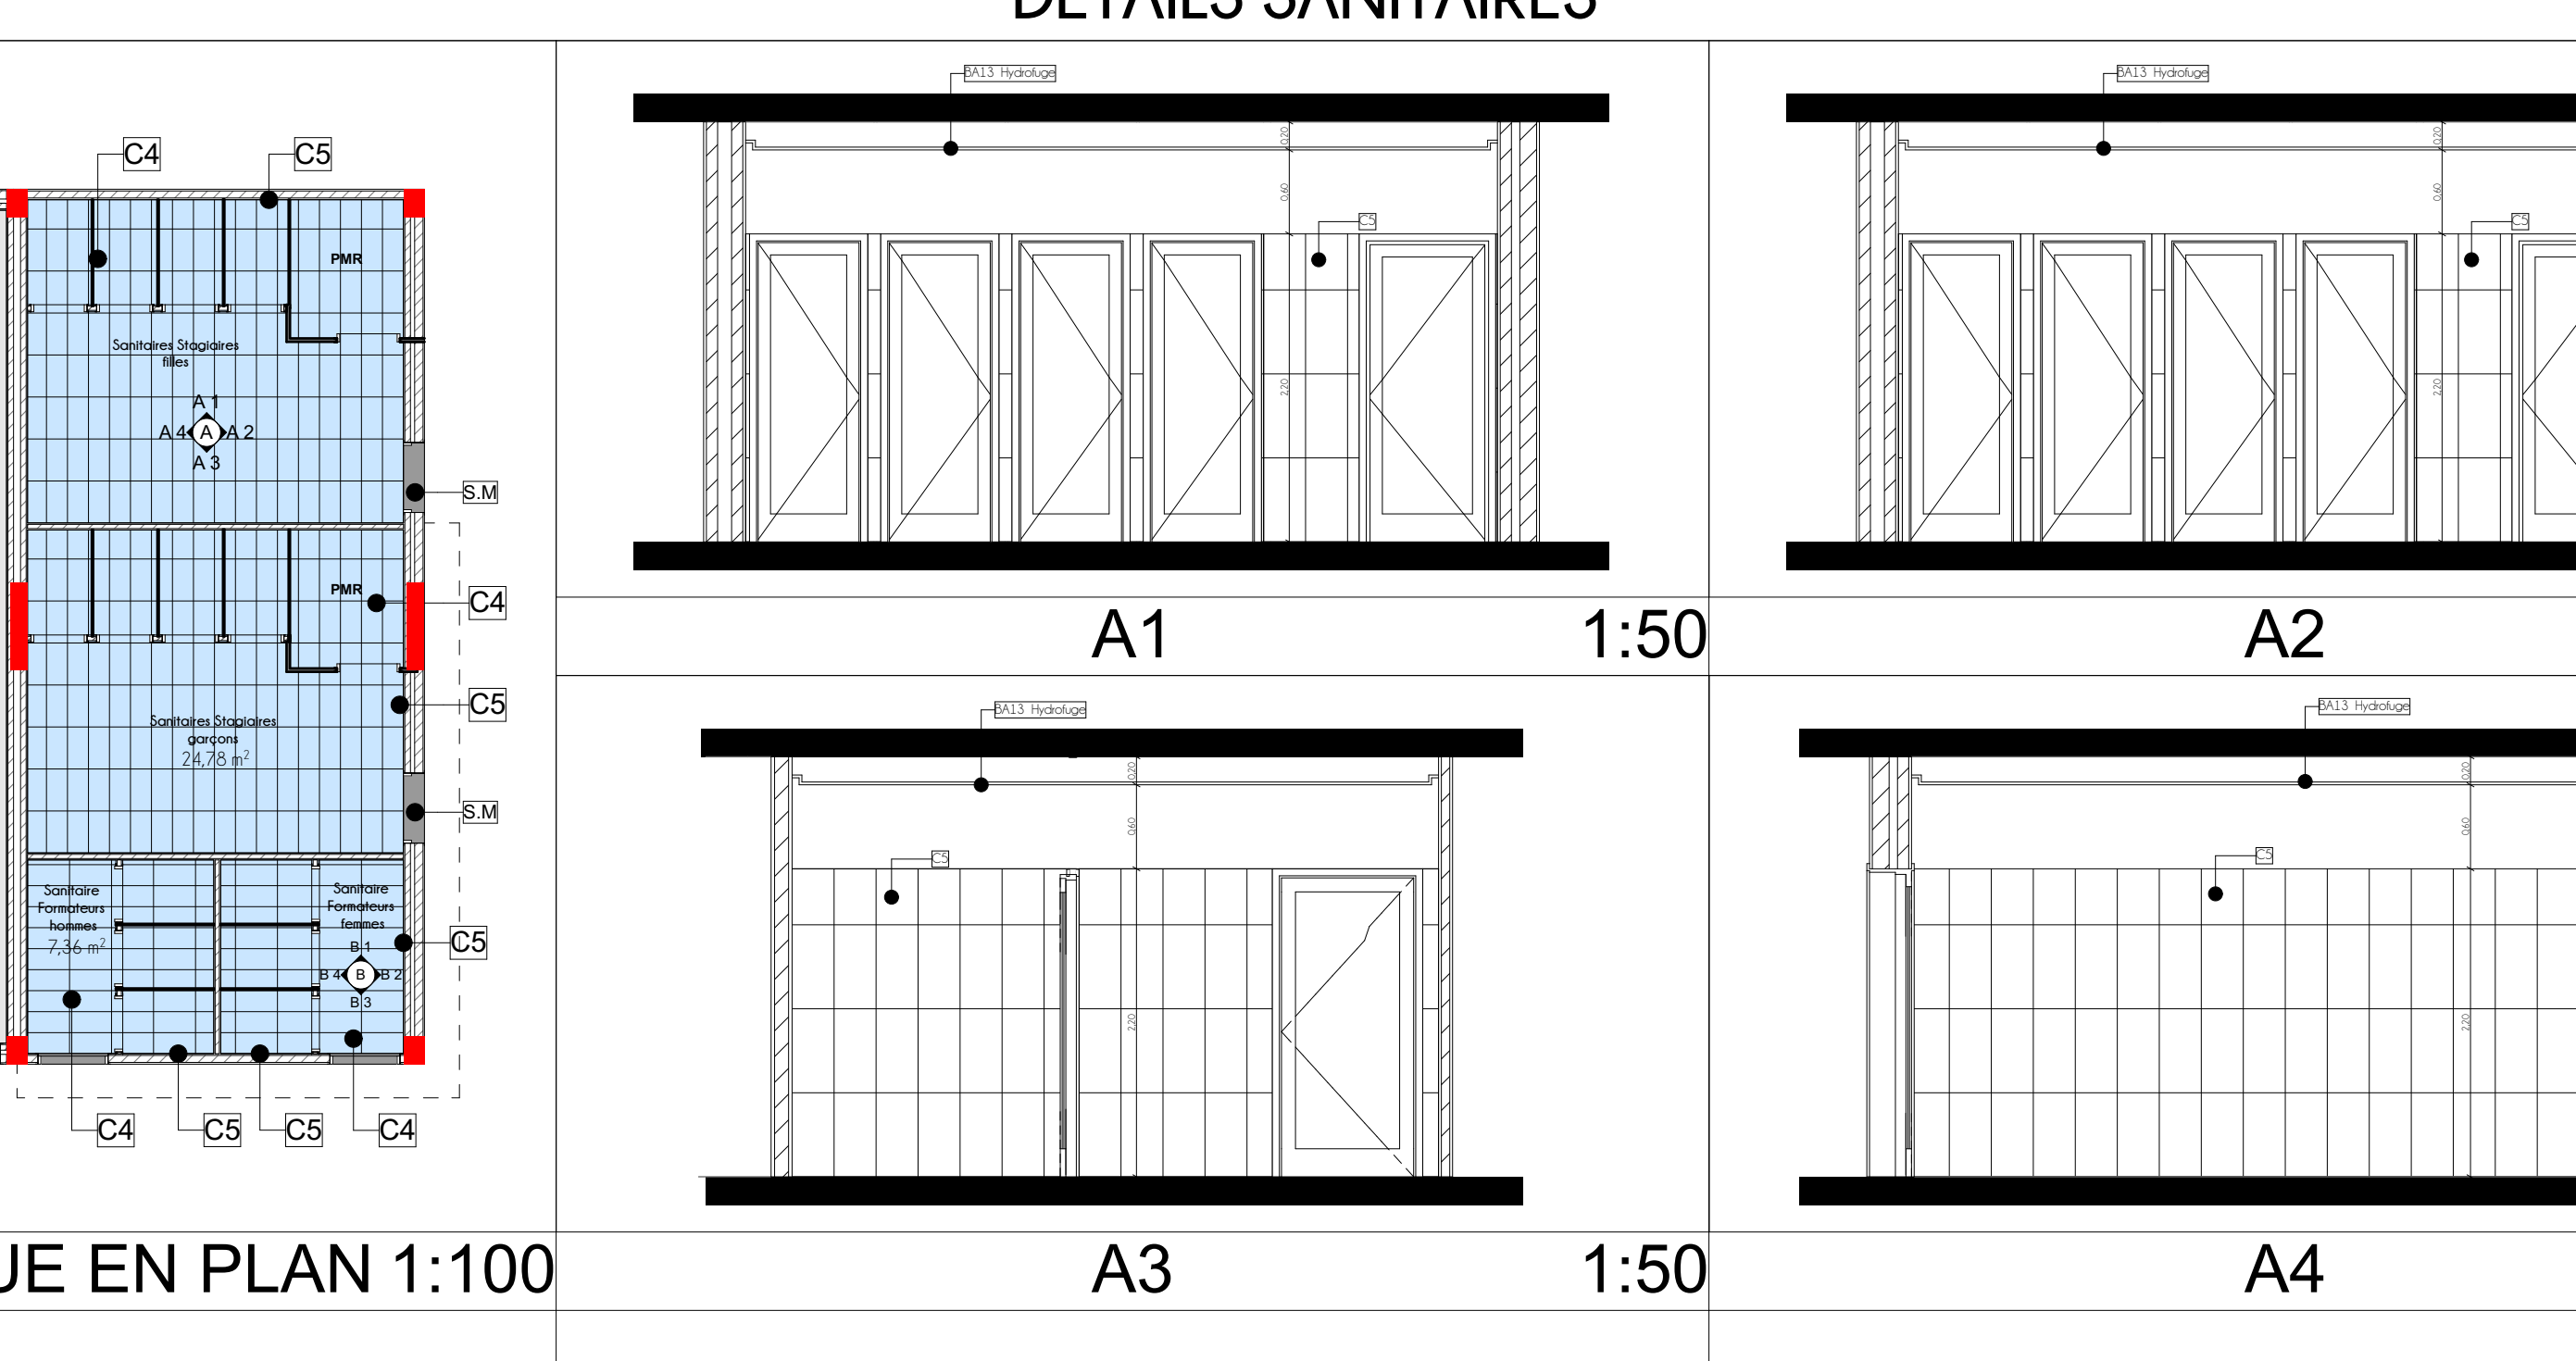

DETAILS SANITAIRES


VUE EN PLAN 1:100

A3

1:50

A4

1:50

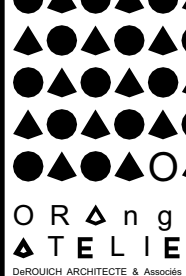 ROYAUME DU MAROC REGION DE MARRAKECH - SAFI VILLE DEL YOUSSOUIHA CENTRE					
PROPRIETAIRE : OFPPT					
Projet de démolition et reconstruction de l'ISTA Youssoufia					
Propriété Dite : "Melk Mathzani 99 Ahessa "					
Titre Foncier : 9338/23					
 AFASSI ARCHITECTURE COMPANY					
ESPACES PEDAGOGIQUES : INDUSTRIE					
PLANS REVETEMENT-PLAN FAUX PLAFOND - PLAN ELECTRICITE - PLAN REPERAGE - NOMENCLATURE- DETAILS					
Echelle :	1/200		Planche 2/2	Dossier-N°	
Date :					
Dernière modif.:					
PHASE					
ESQ	APS	APD	DCE	PE	
Etalab / suivi par		Revu par		Approuvé par	
					
VISA					
(L'ENTRÉE EN VIGUEUR COMMENCERA LE 01/01/2024 ET SE TERMINERA LE 31/12/2024) (LA PRESSION EXERCÉE PAR LA FICHE DOIT ÊTRE INFERIEURE A 20 KG/CM²)					

LEGENDE REVETEMENT SOL / MUR	
C1	Carrelage 80x80 (sol)
C2	Carrelage 60x60 (sol)
C3	Carrelage 60x60 H 2,40 (mur)
C4	Carrelage 30x60 (sol)
C5	Carrelage 30x60 H2,20 (mur)
C6	Carrelage 30x30 (sol)
M1	Marbre
GP	Granito Poli
Epo	Epoxy
Vin	Vinyle
P. C1	Plinthe Carrelage 80x80
P. C2	Plinthe Carrelage 60x60
P. M1	Plinthe en marbre
P. GP	Plinthe granito poli
P. C6	Plinthe Carrelage 30x30
S.M	Seul en marbre

LEGENDE ELECTRICITE	
	Plafonnier led type JUPITER R 30W 4000K IP40
	Appliques led type Komodo 4,5W 3000K IP20
	Spot étanche led type TAKEO T100 15W 4000K IP54
	Spot étanche led type TAKEO T75 9W 4000K IP54
	Spot led type SENSE 125 Rond 21W 4000K IP20
	Spot led type TSA3D + LED21W 4000K IP20 Module 2*15W 4000K IP20
	Panel 60x60 led type FORMA-BL-M 60X60 35W 4000K IP40
	Panel étanche 60x60 led type FORMA BL W 60X60 40W 4000K IP65
	Armature suspendu led type HIGH BAY 31-S 94W 4000K IP65
	Spot apparent led type TAKEO T150C 21W 4000K IP20
	Balisage led type CAPETOWN Recessed
	Suspension décorative au choix
	Spot led encastré plafond type CAZI 61 30w 80°
	Plafonnier led type SUGAR 600 HE 24W 3100LM 90° IP40 3000K
	Plafonnier led type SUGAR 450 HE 16W 2400LM 90° IP40 3000K
	Plafonnier led type SUGAR 350 HE 12W 1700LM 90° IP40 3000K