


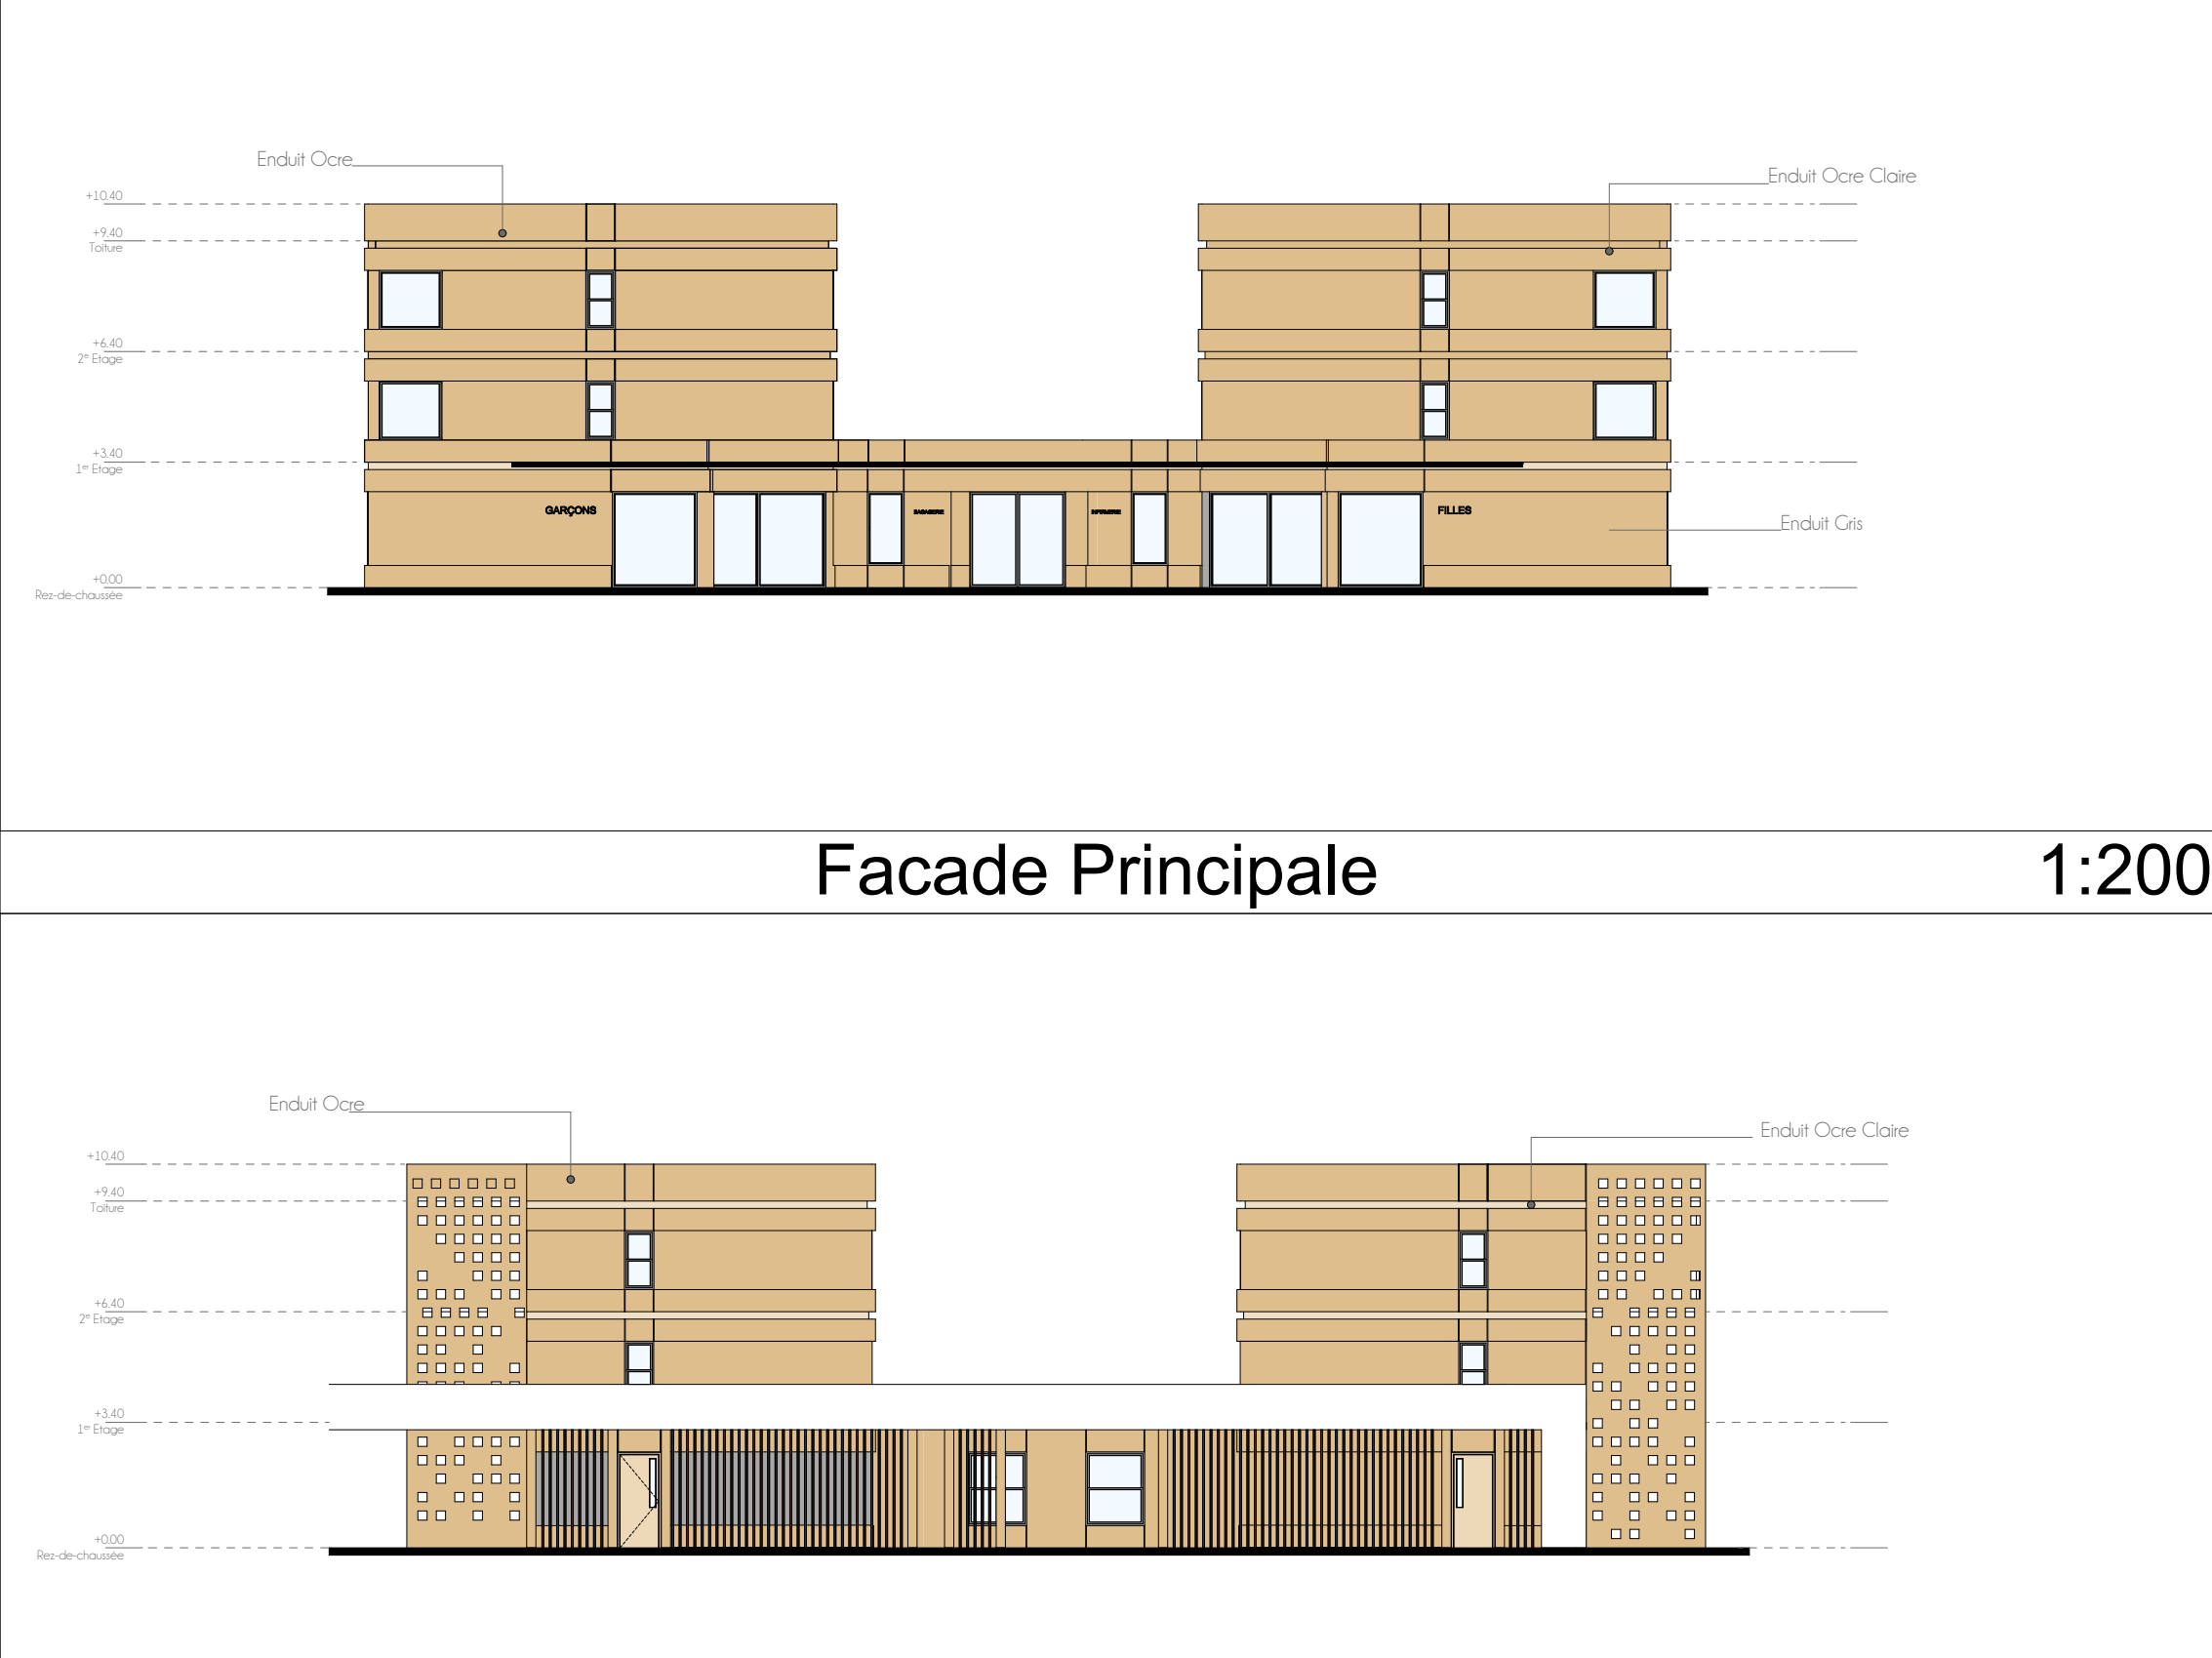


1:200



1:200

1:200

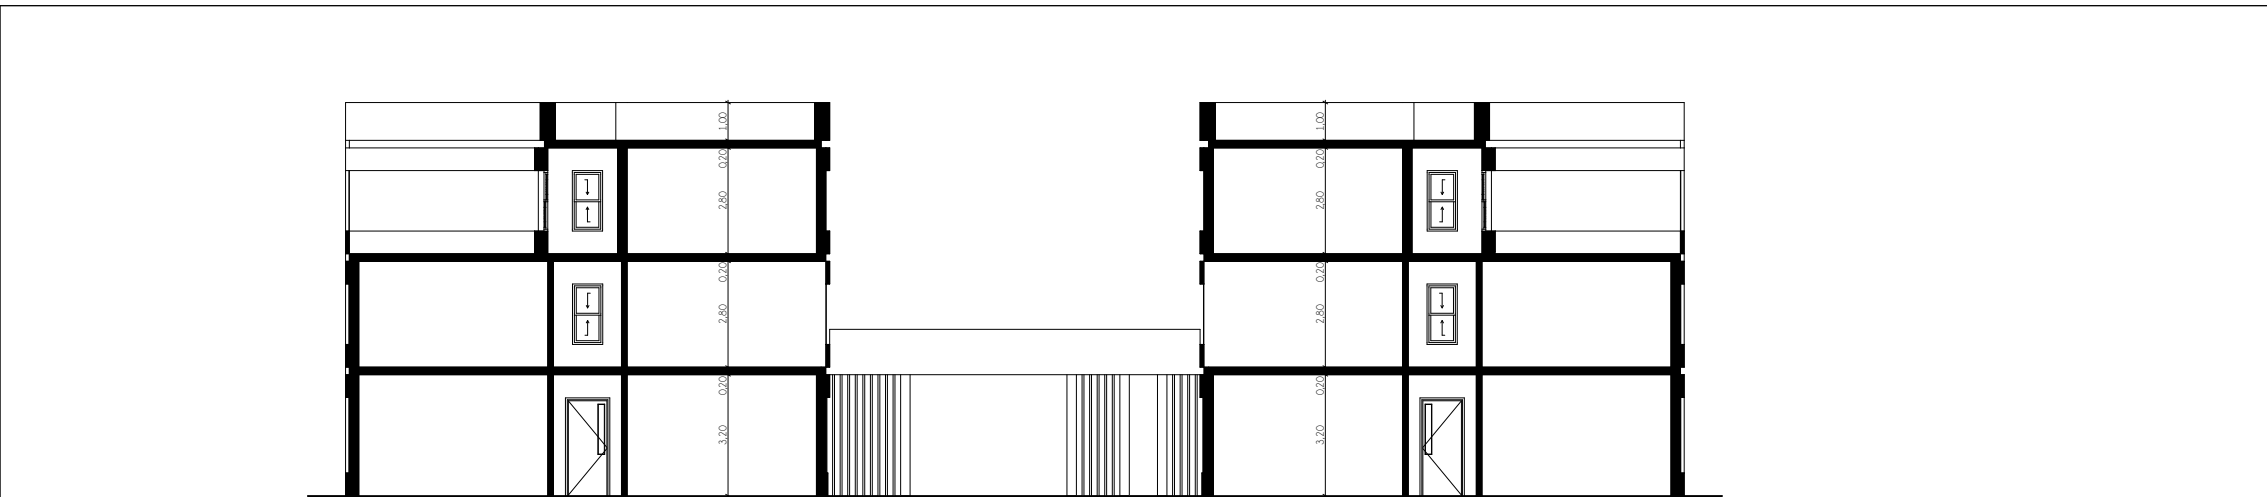

1:200

