











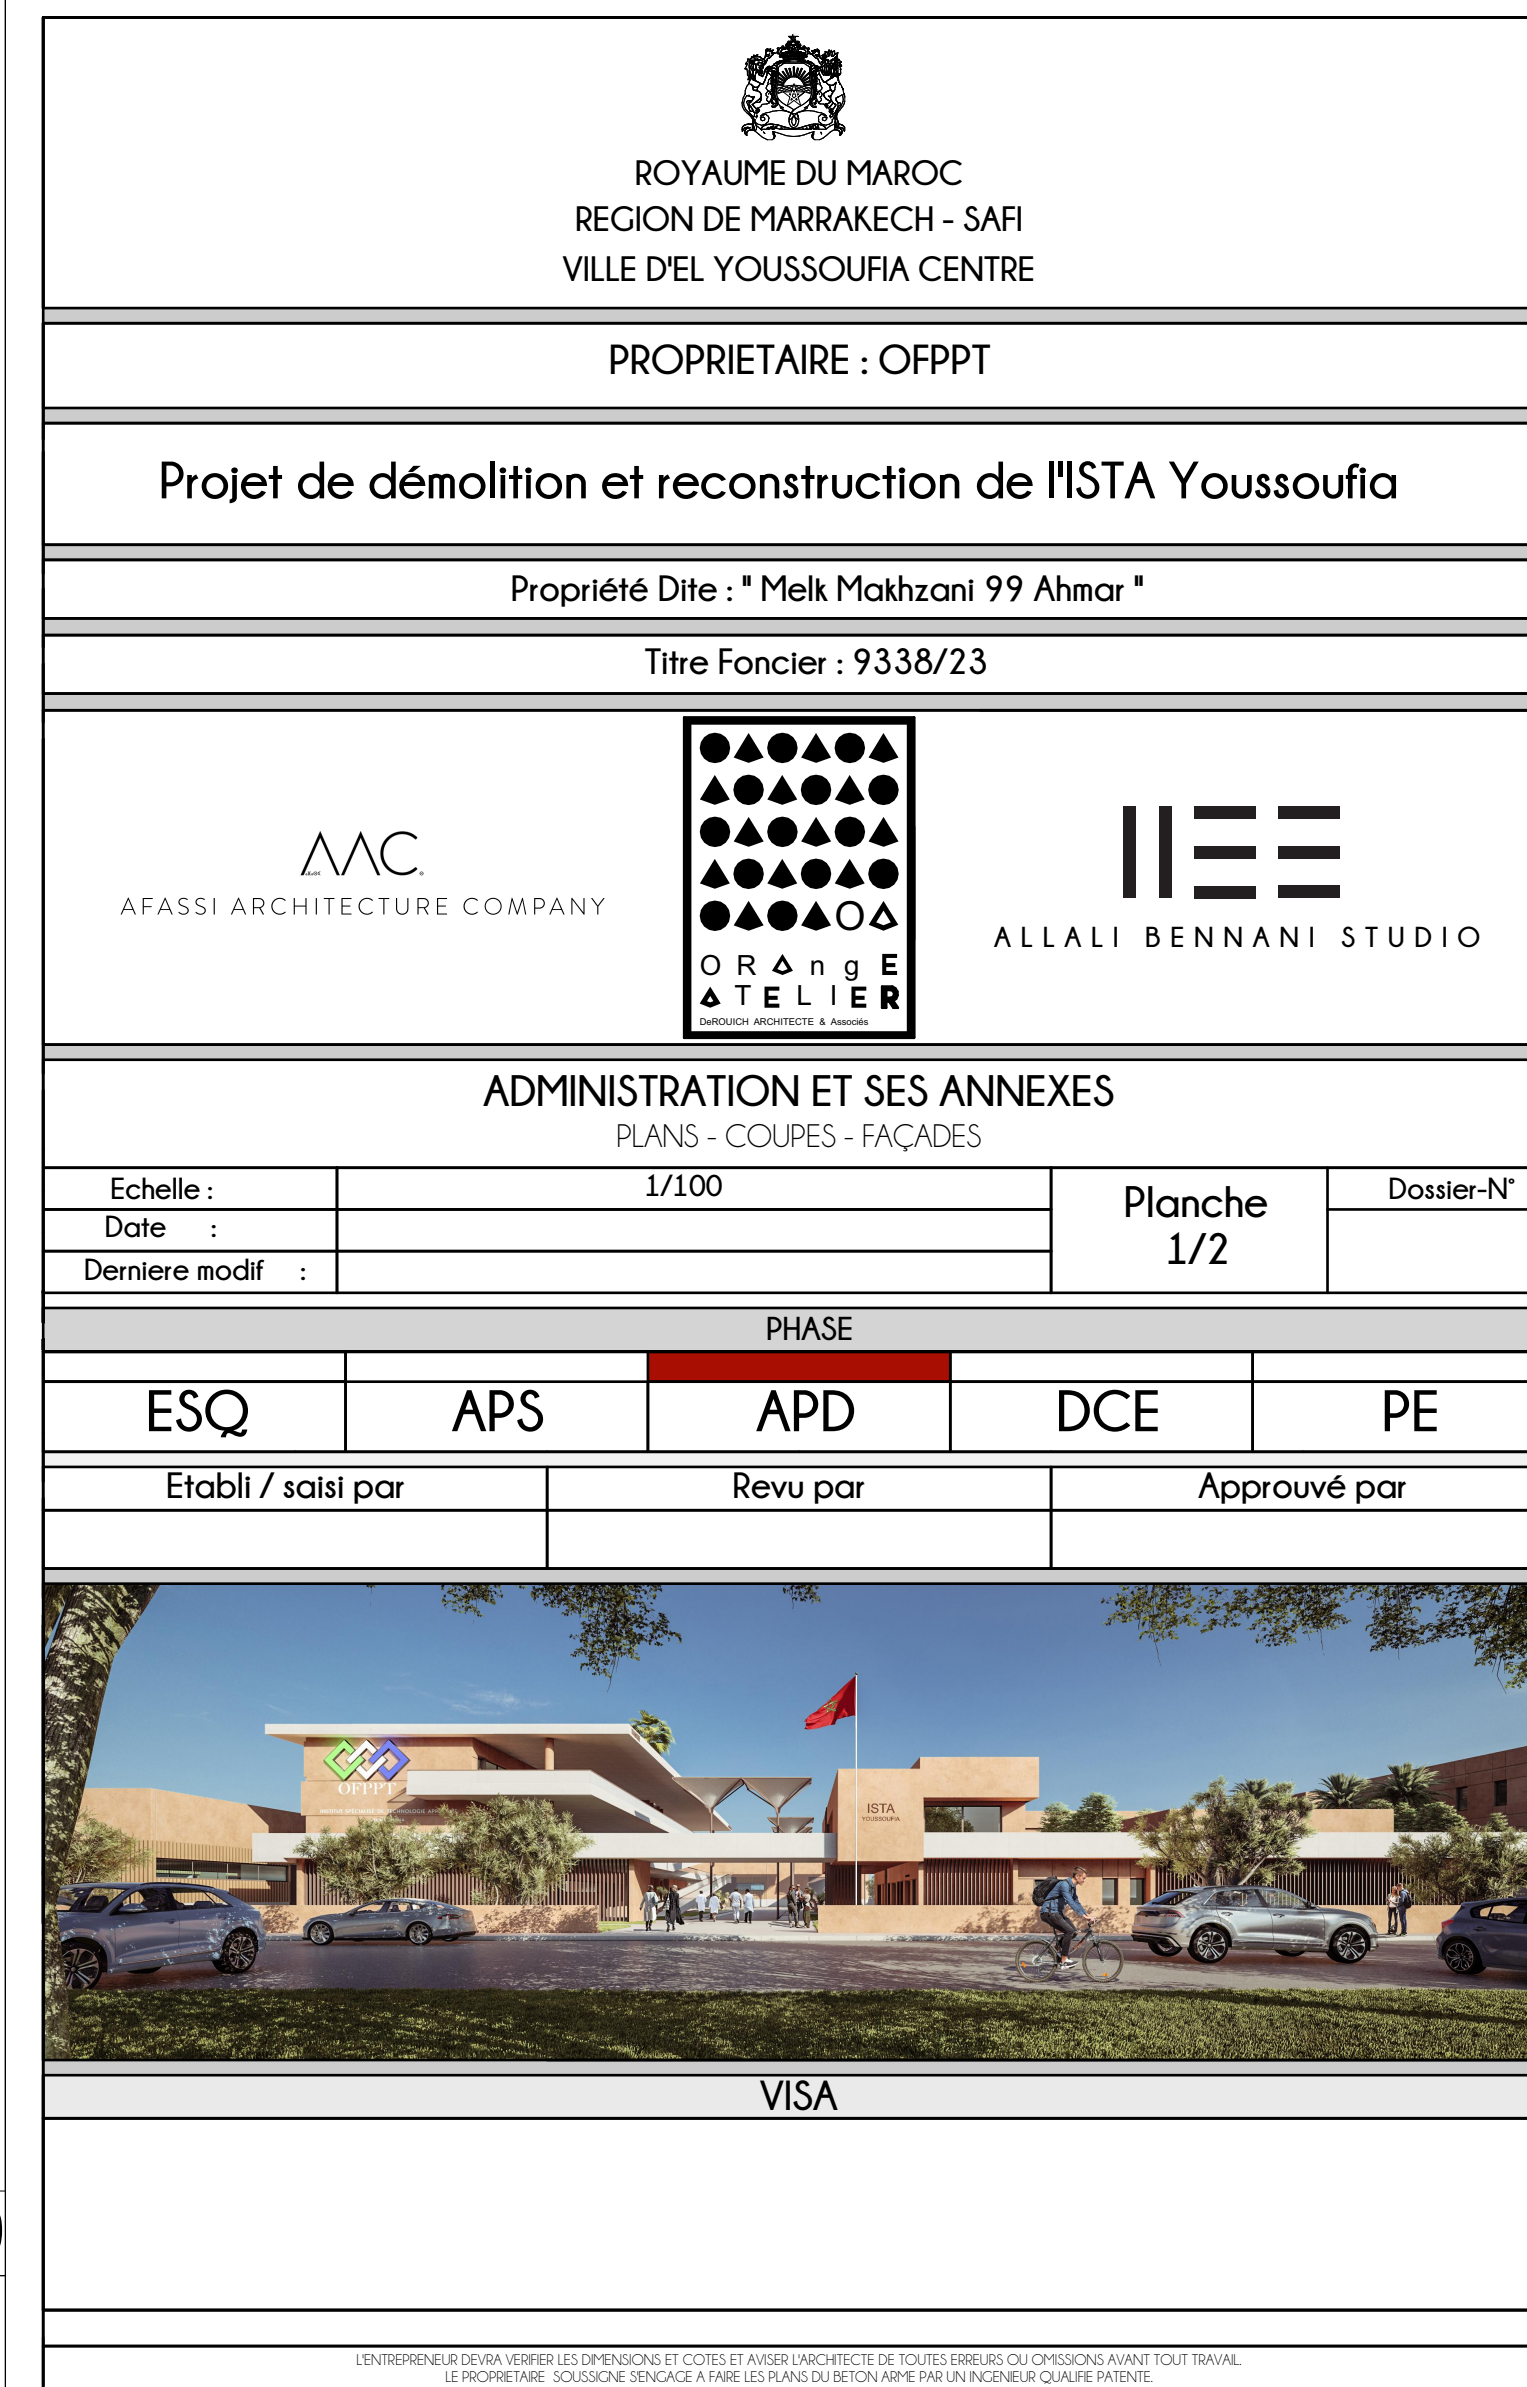


Tableau des coordonnées du T.9338/23		
Contenance : 01 ^{ho} 38 ^o 09 ^{co}		
Bornes	X	Y
B.1248	204604.54	187355.46
B.1251	204689.10	187484.94
B.1246	204763.06	187435.56
B.1247	204679.36	187305.79

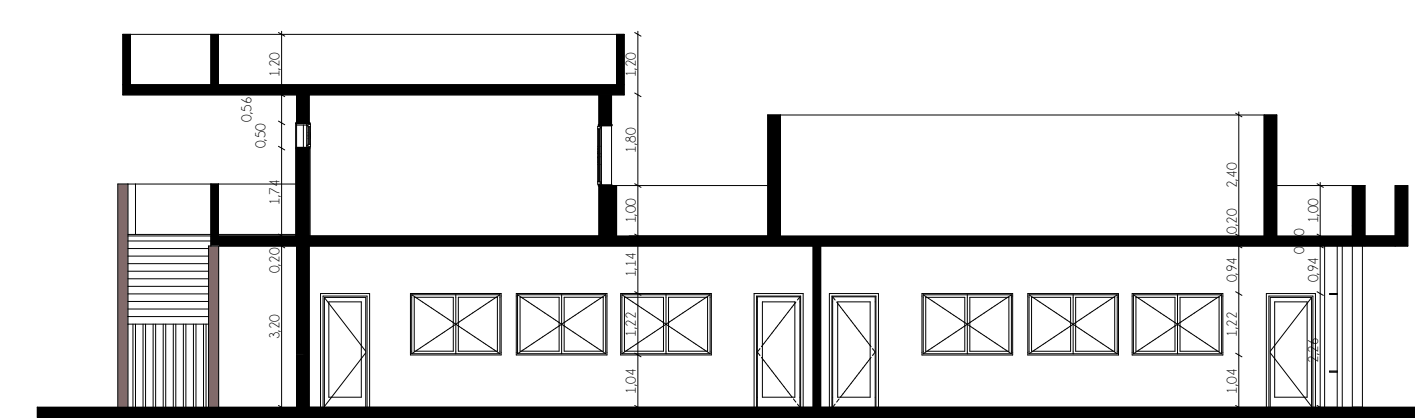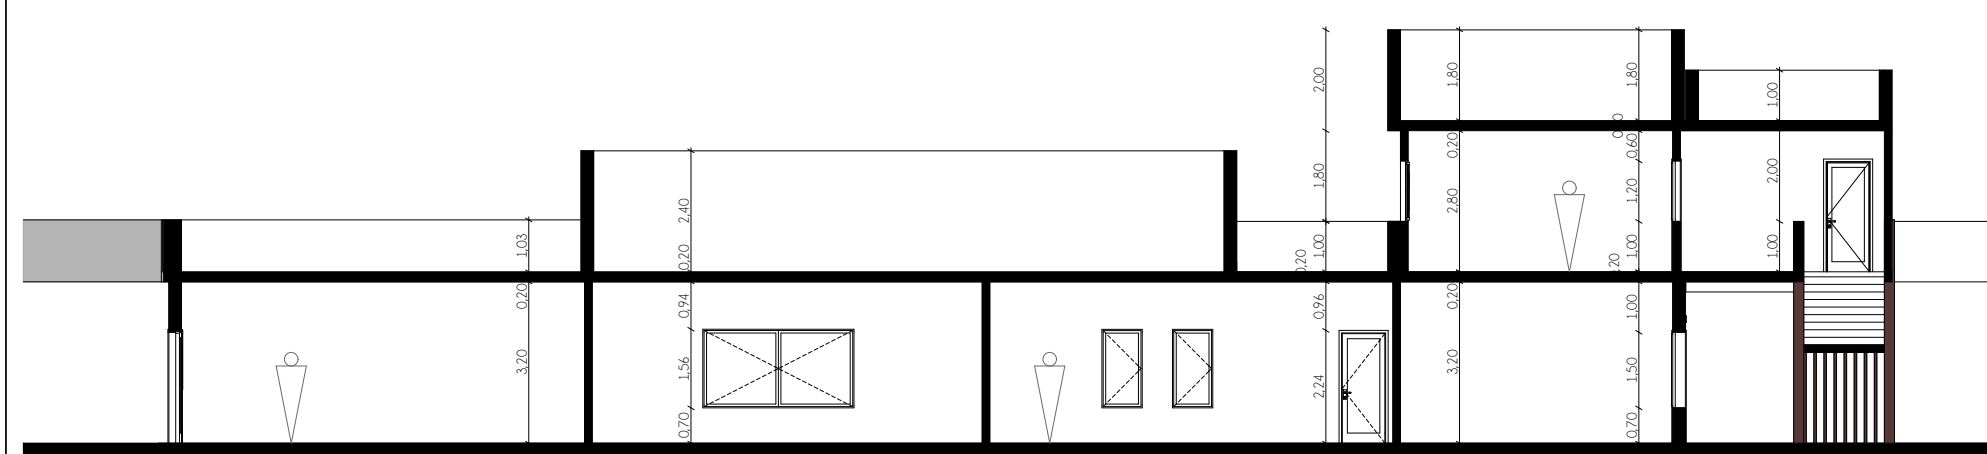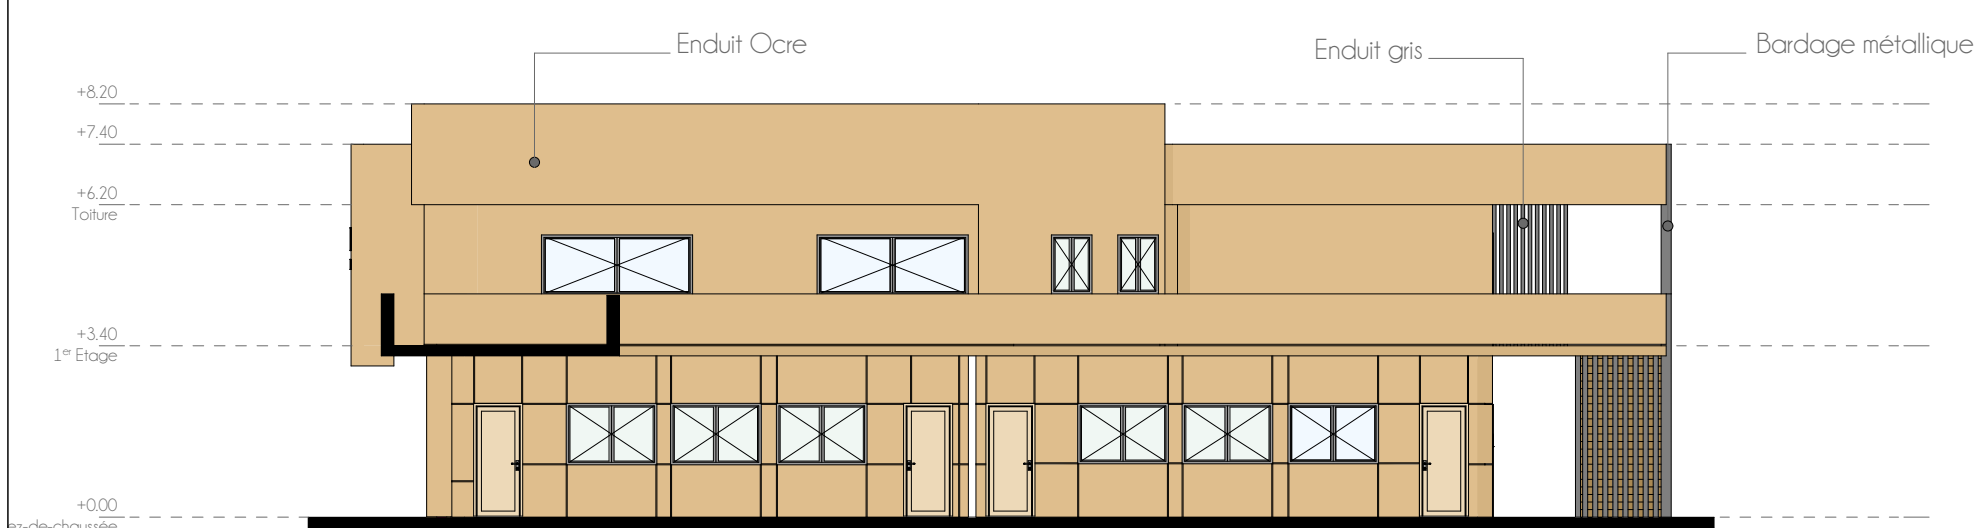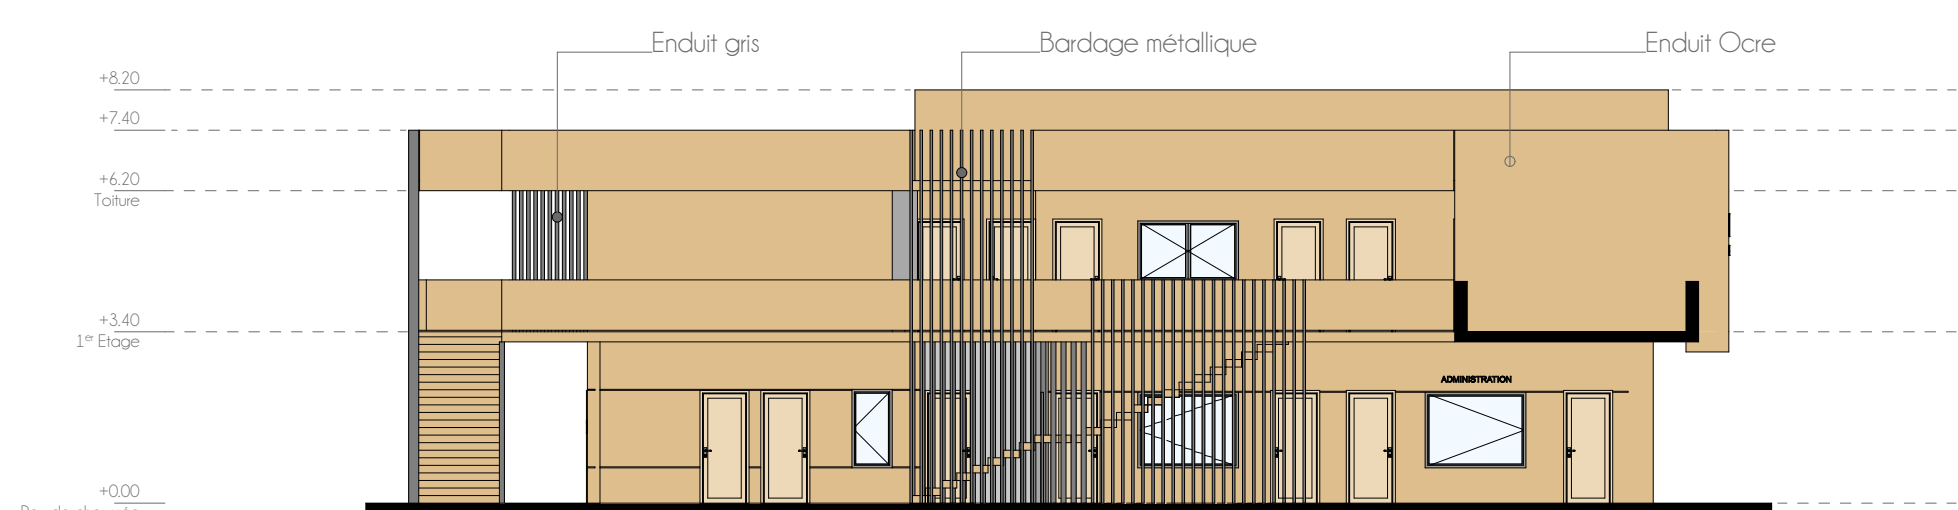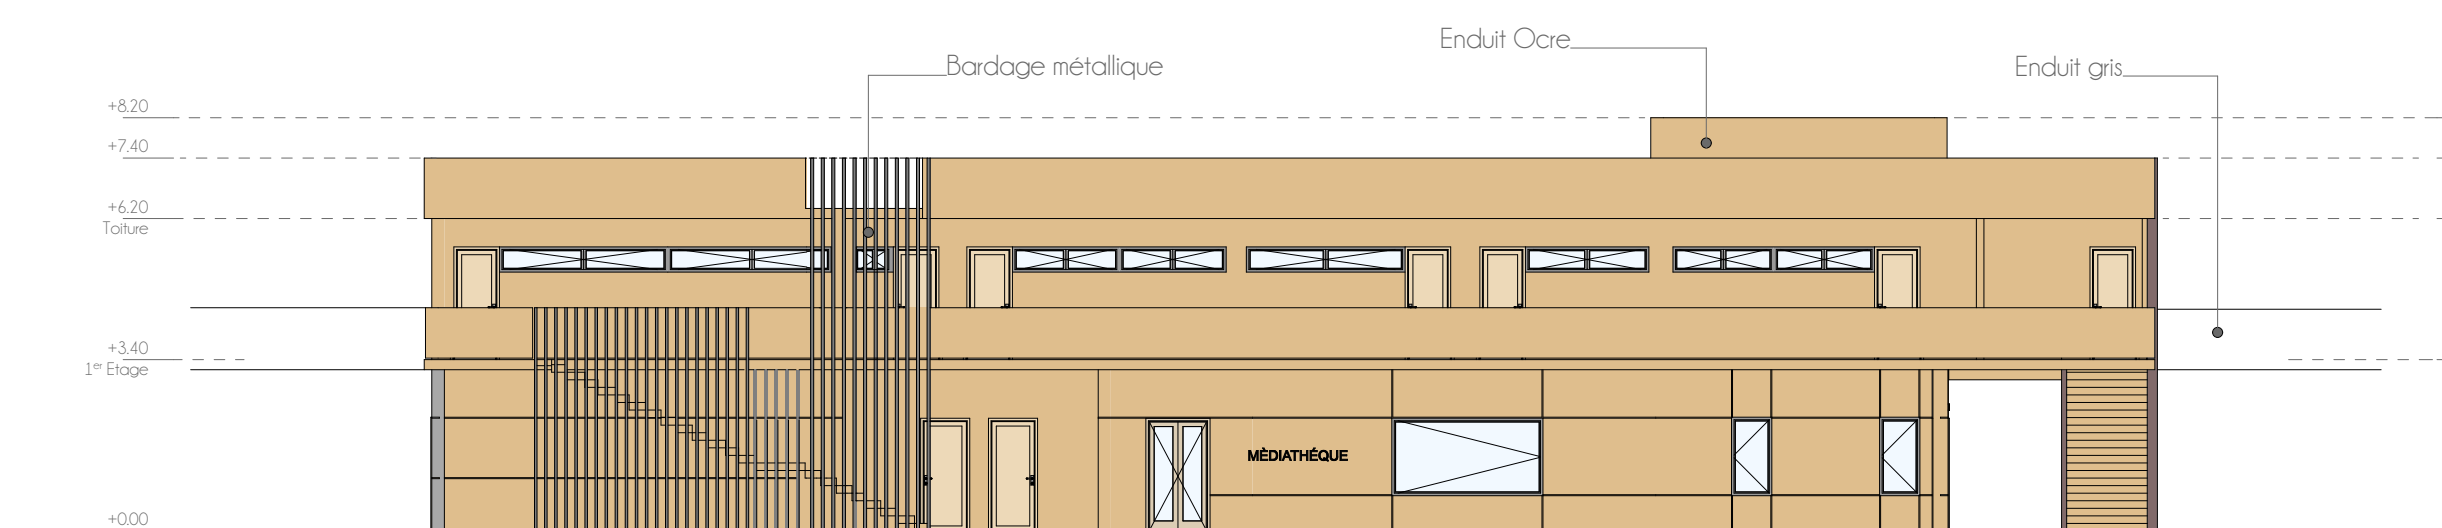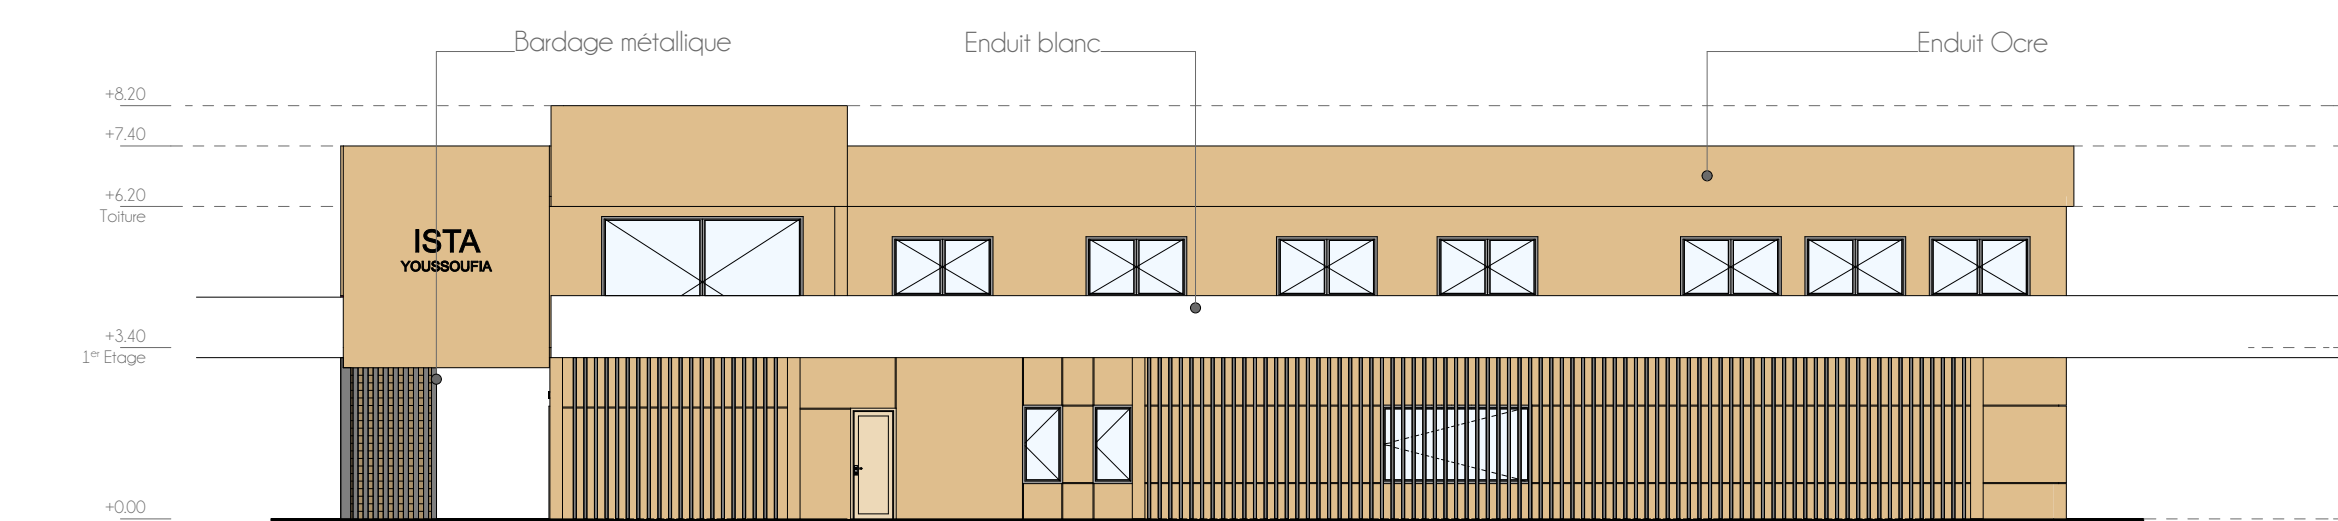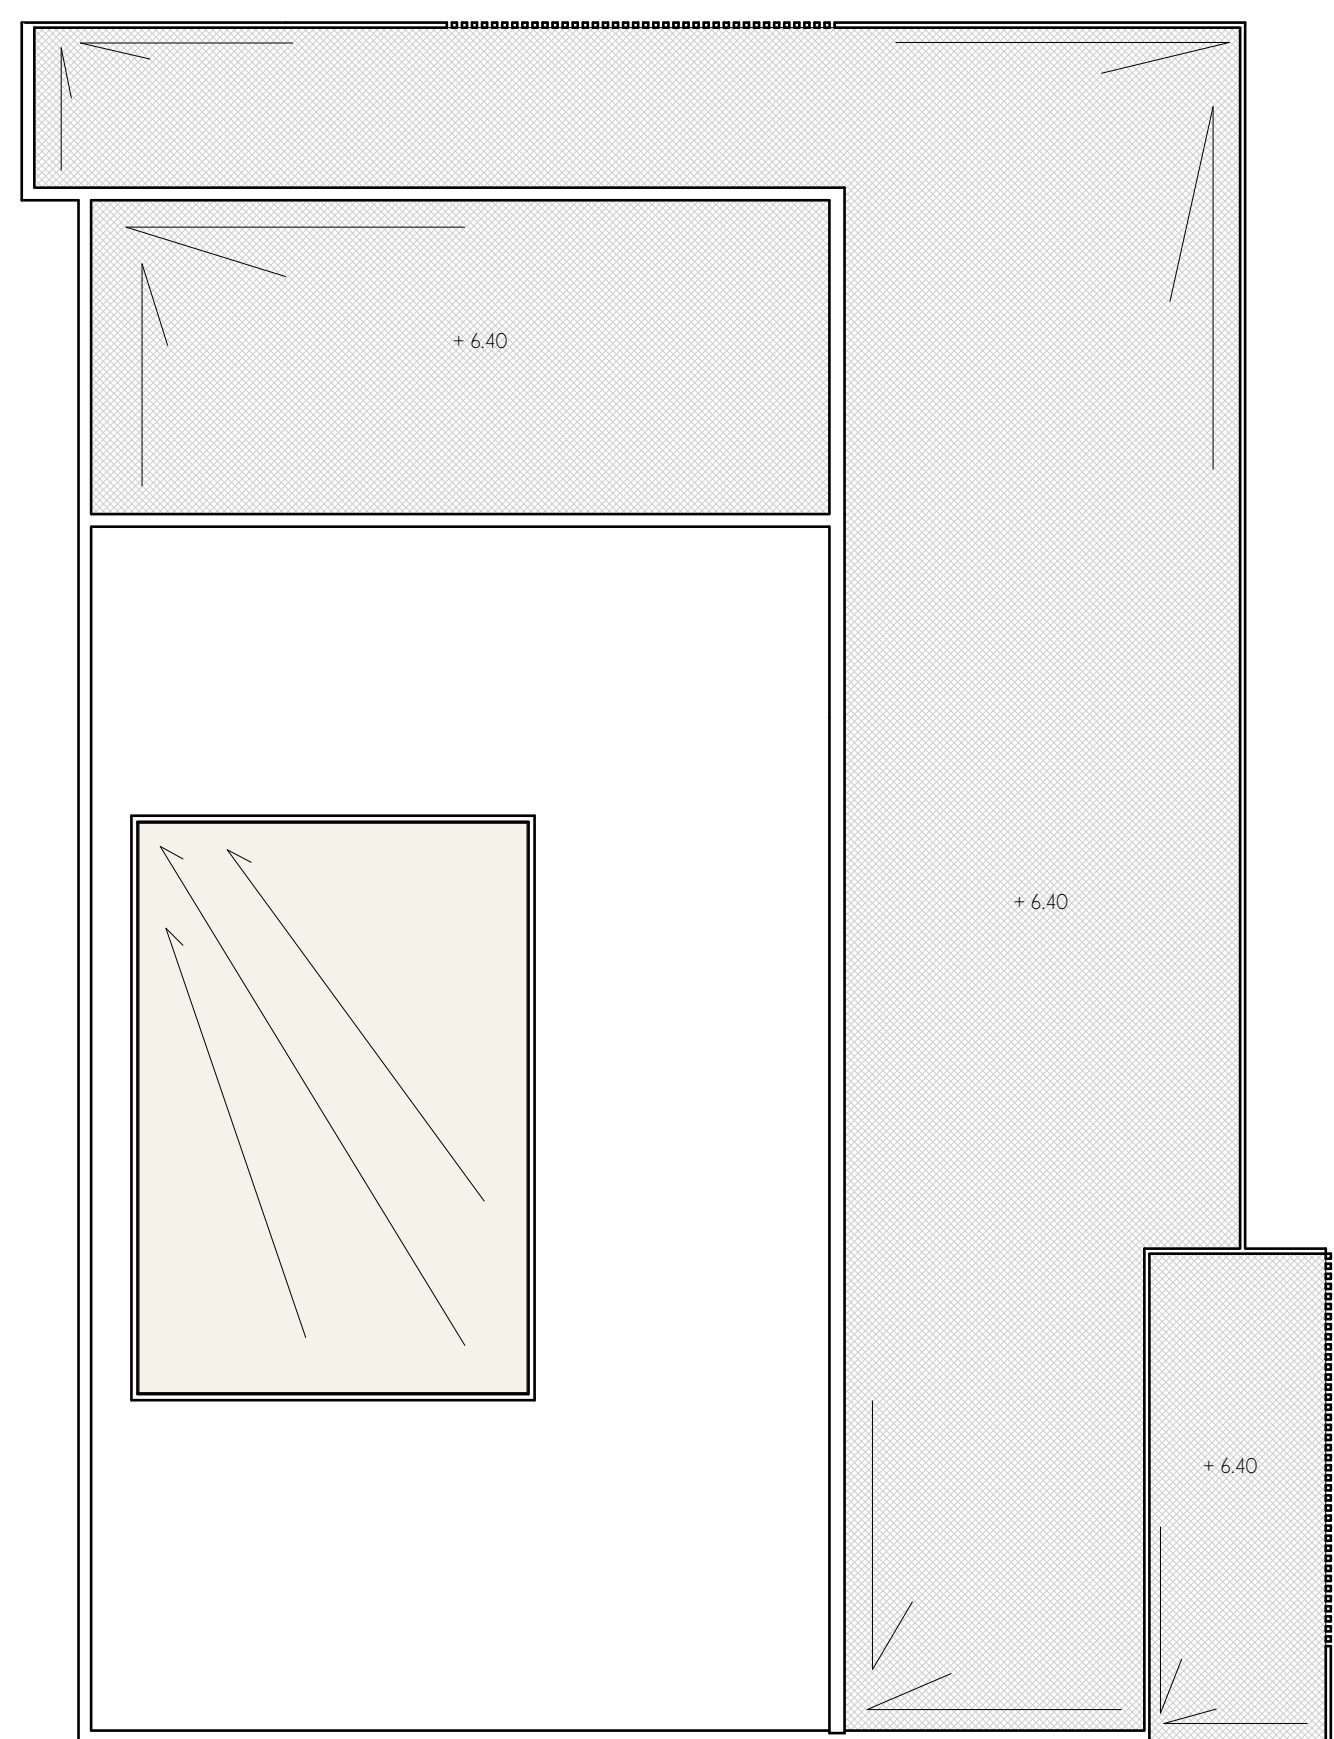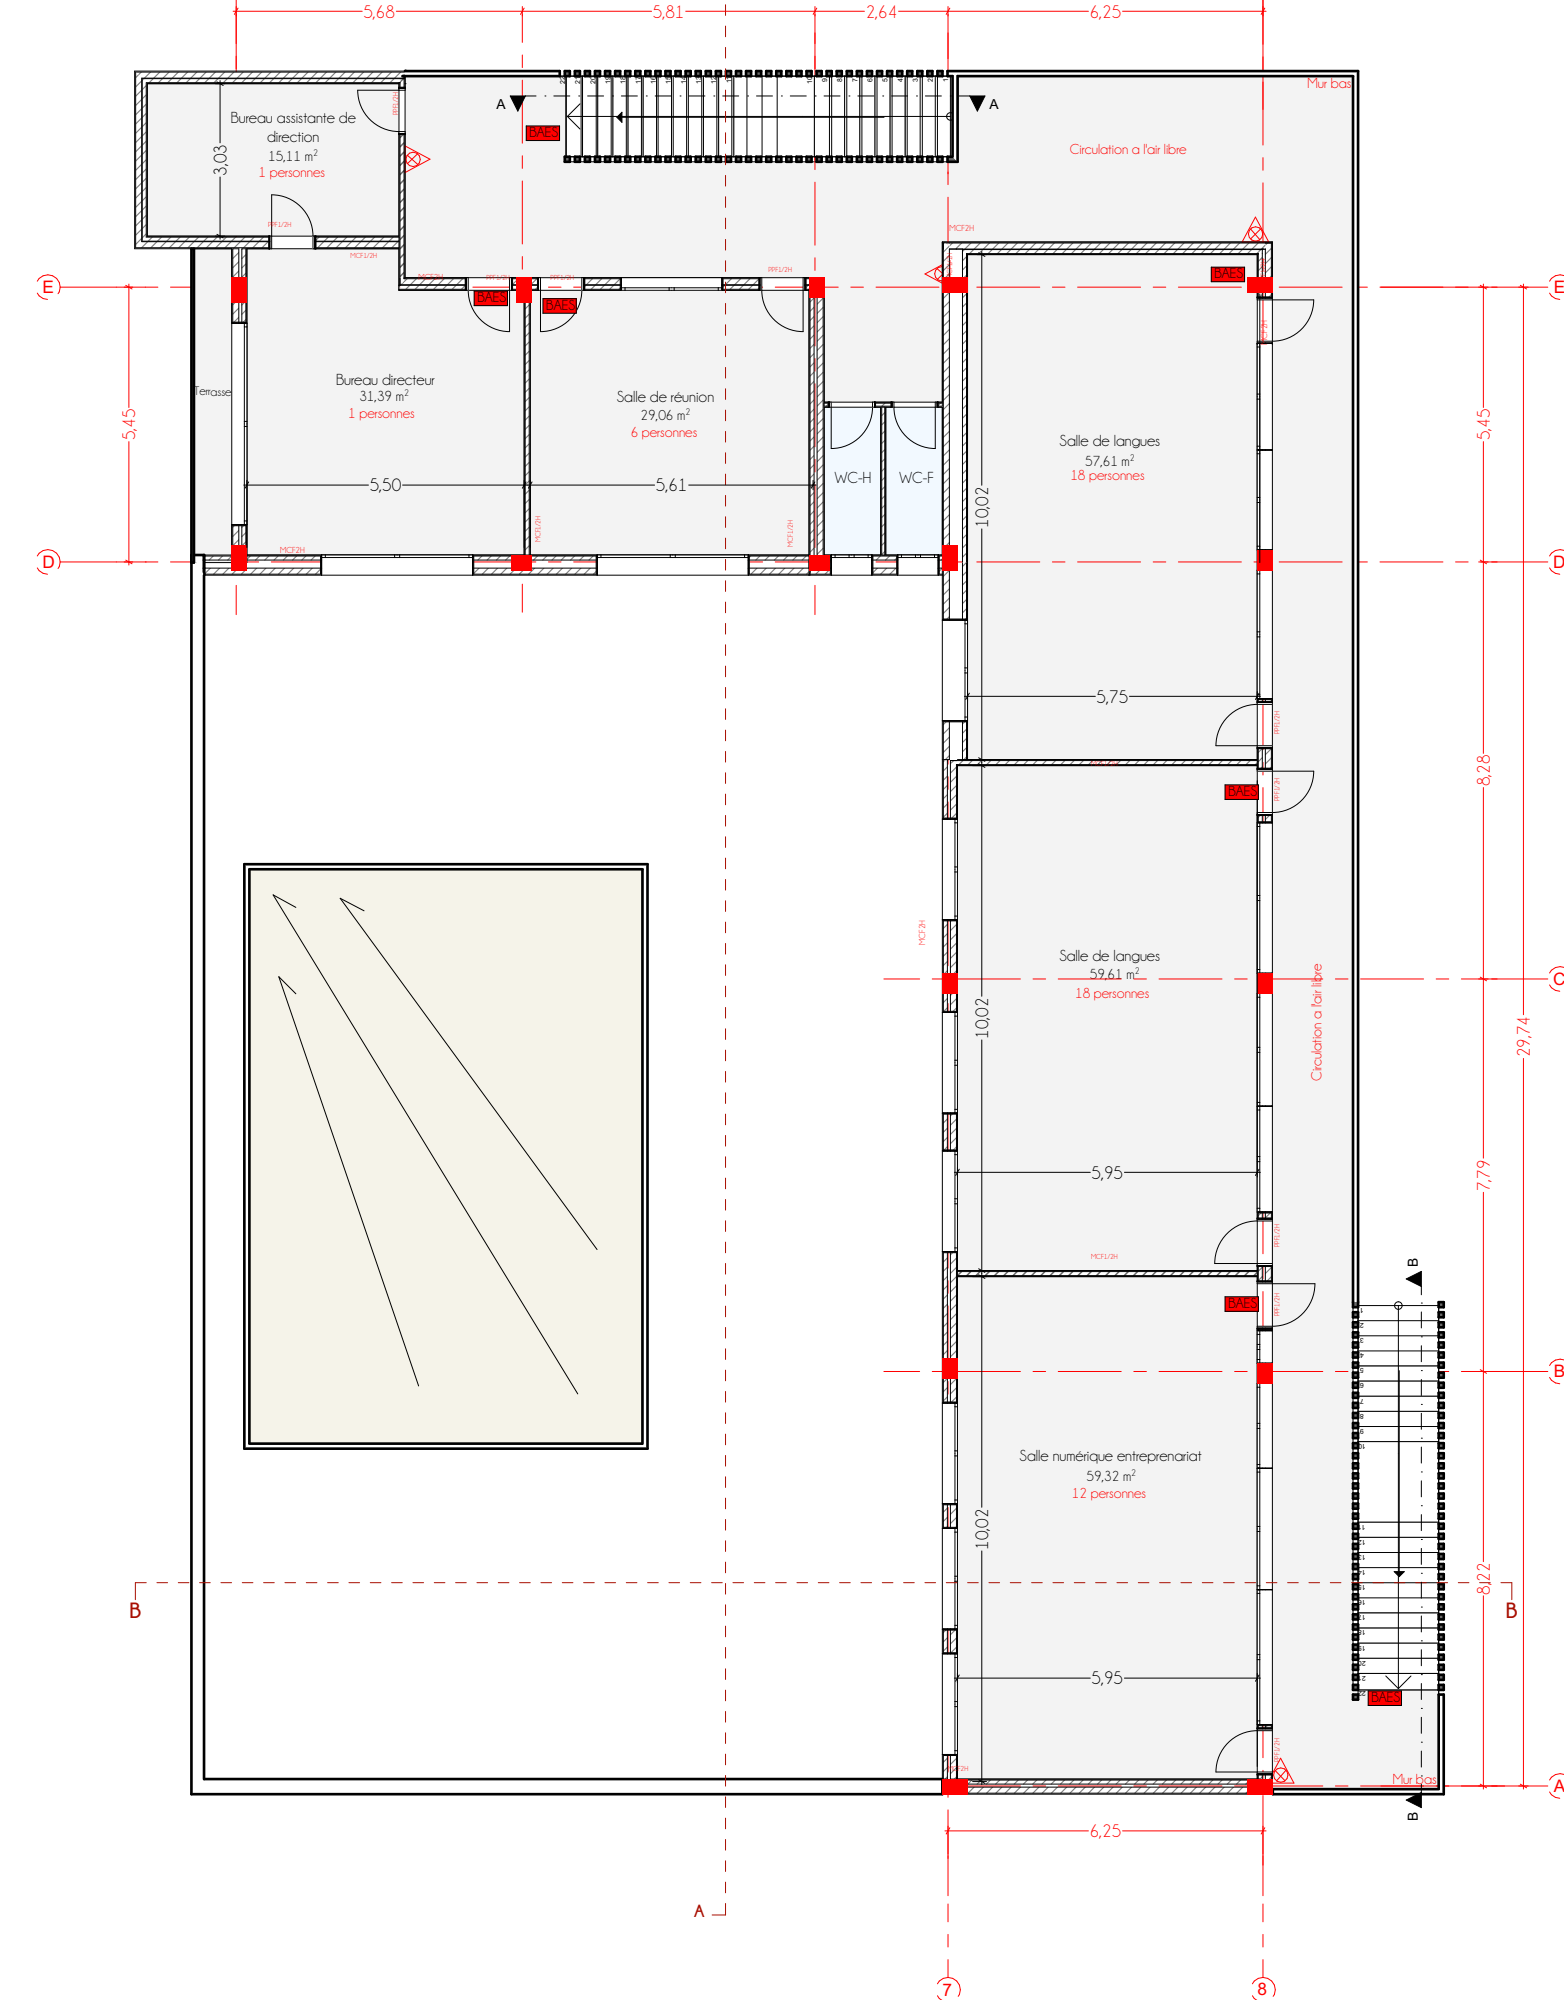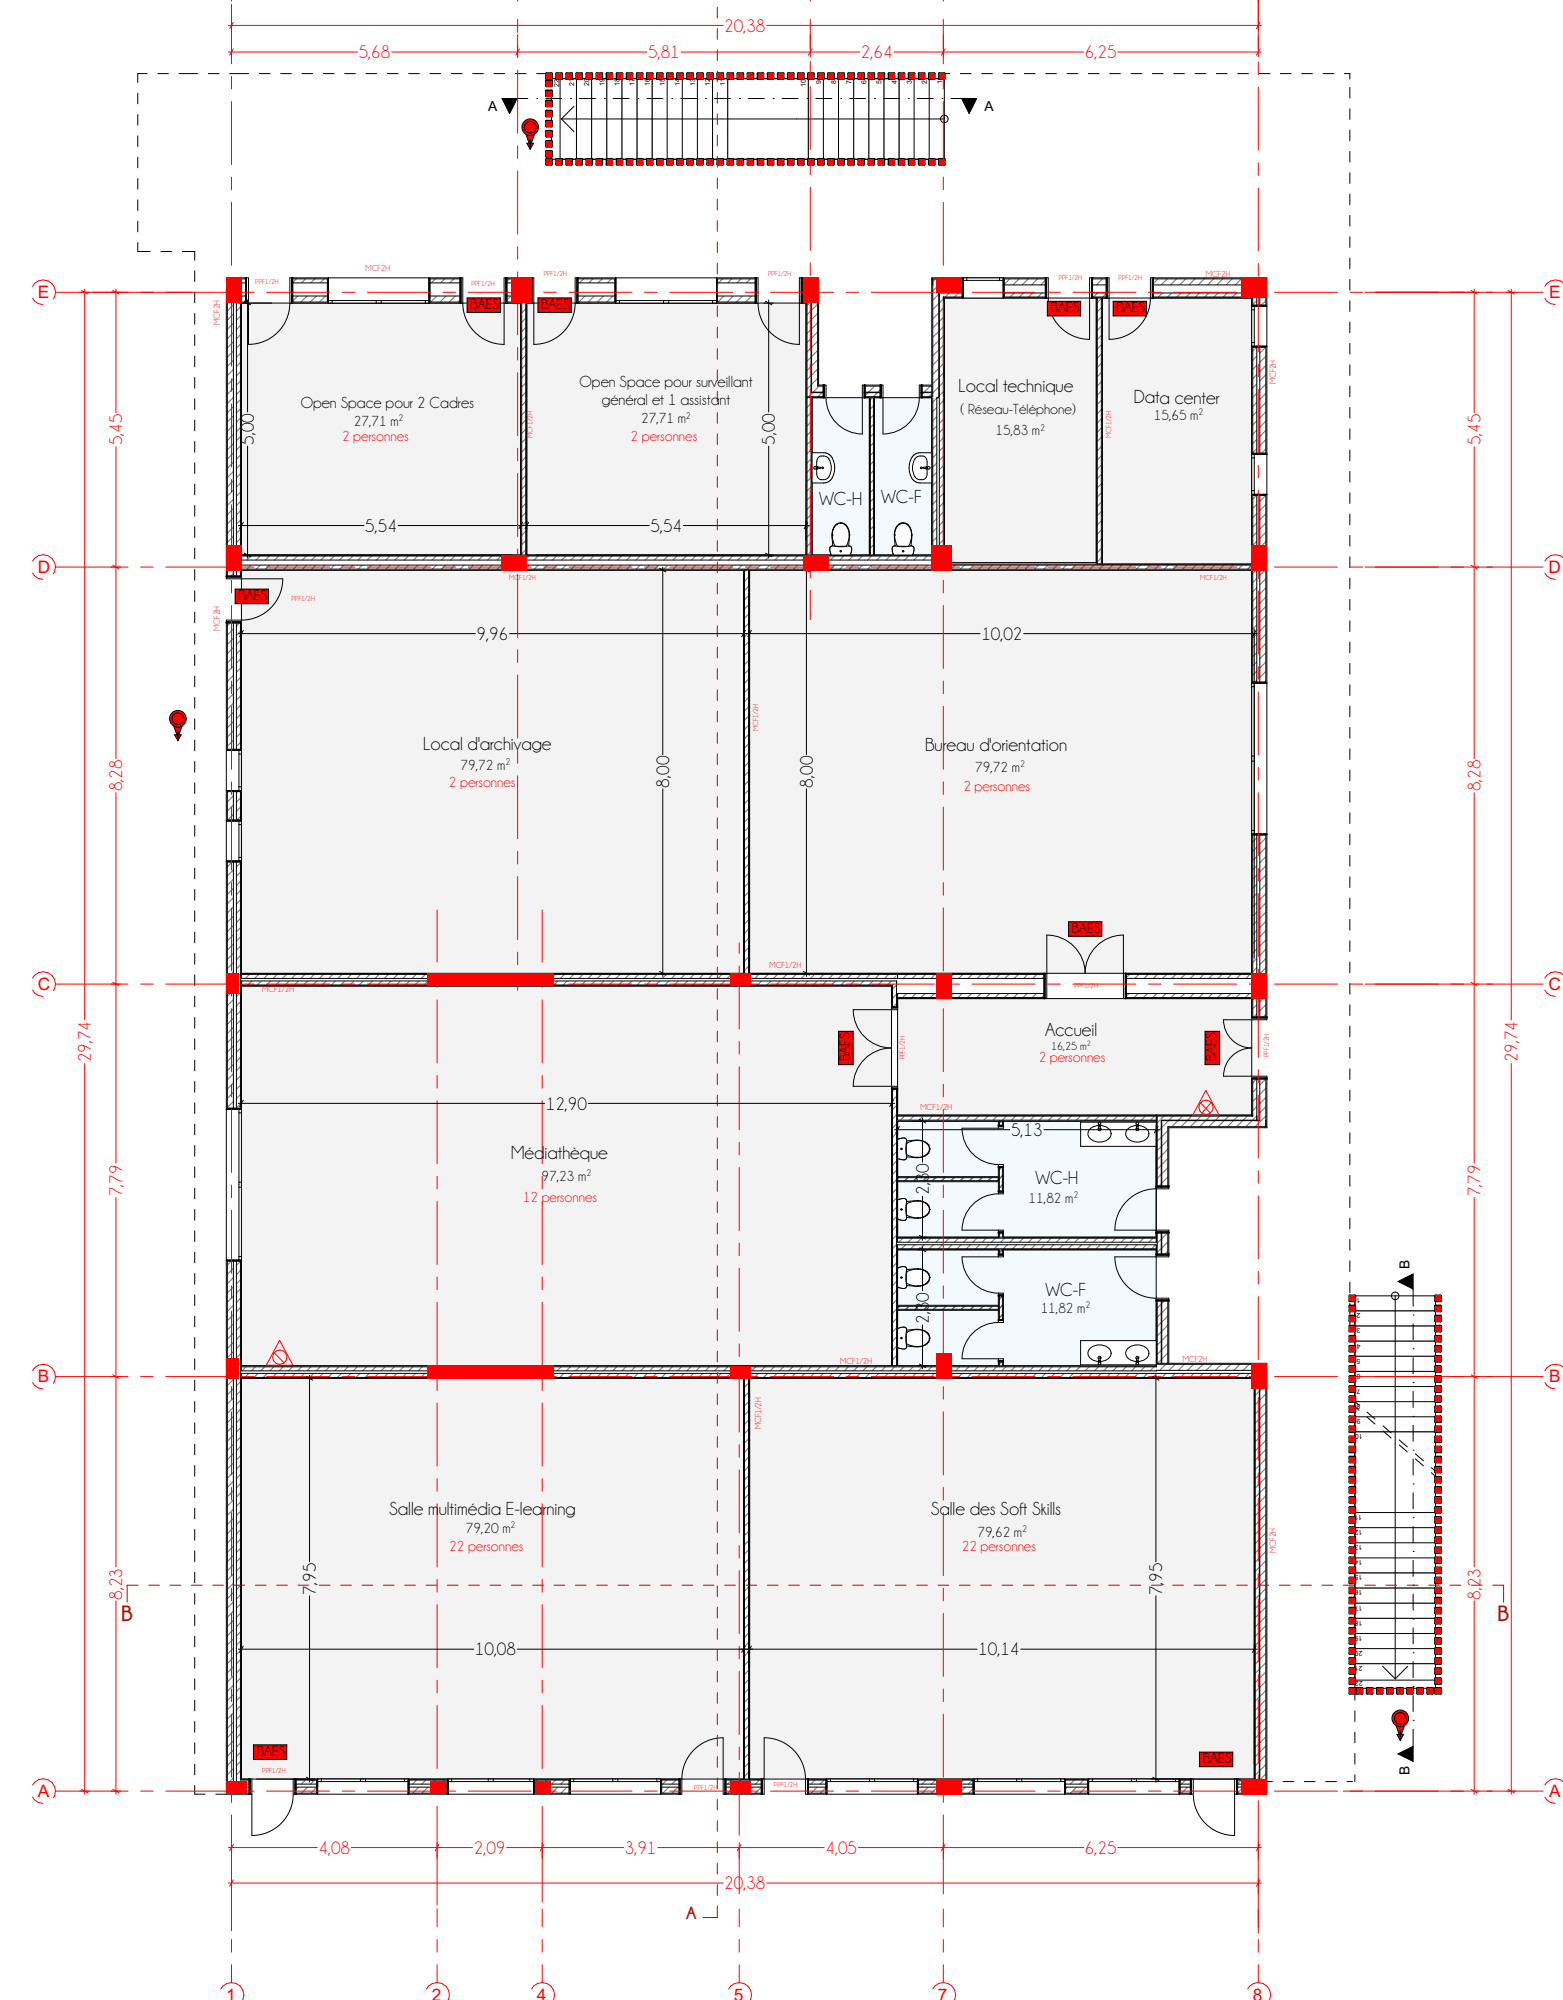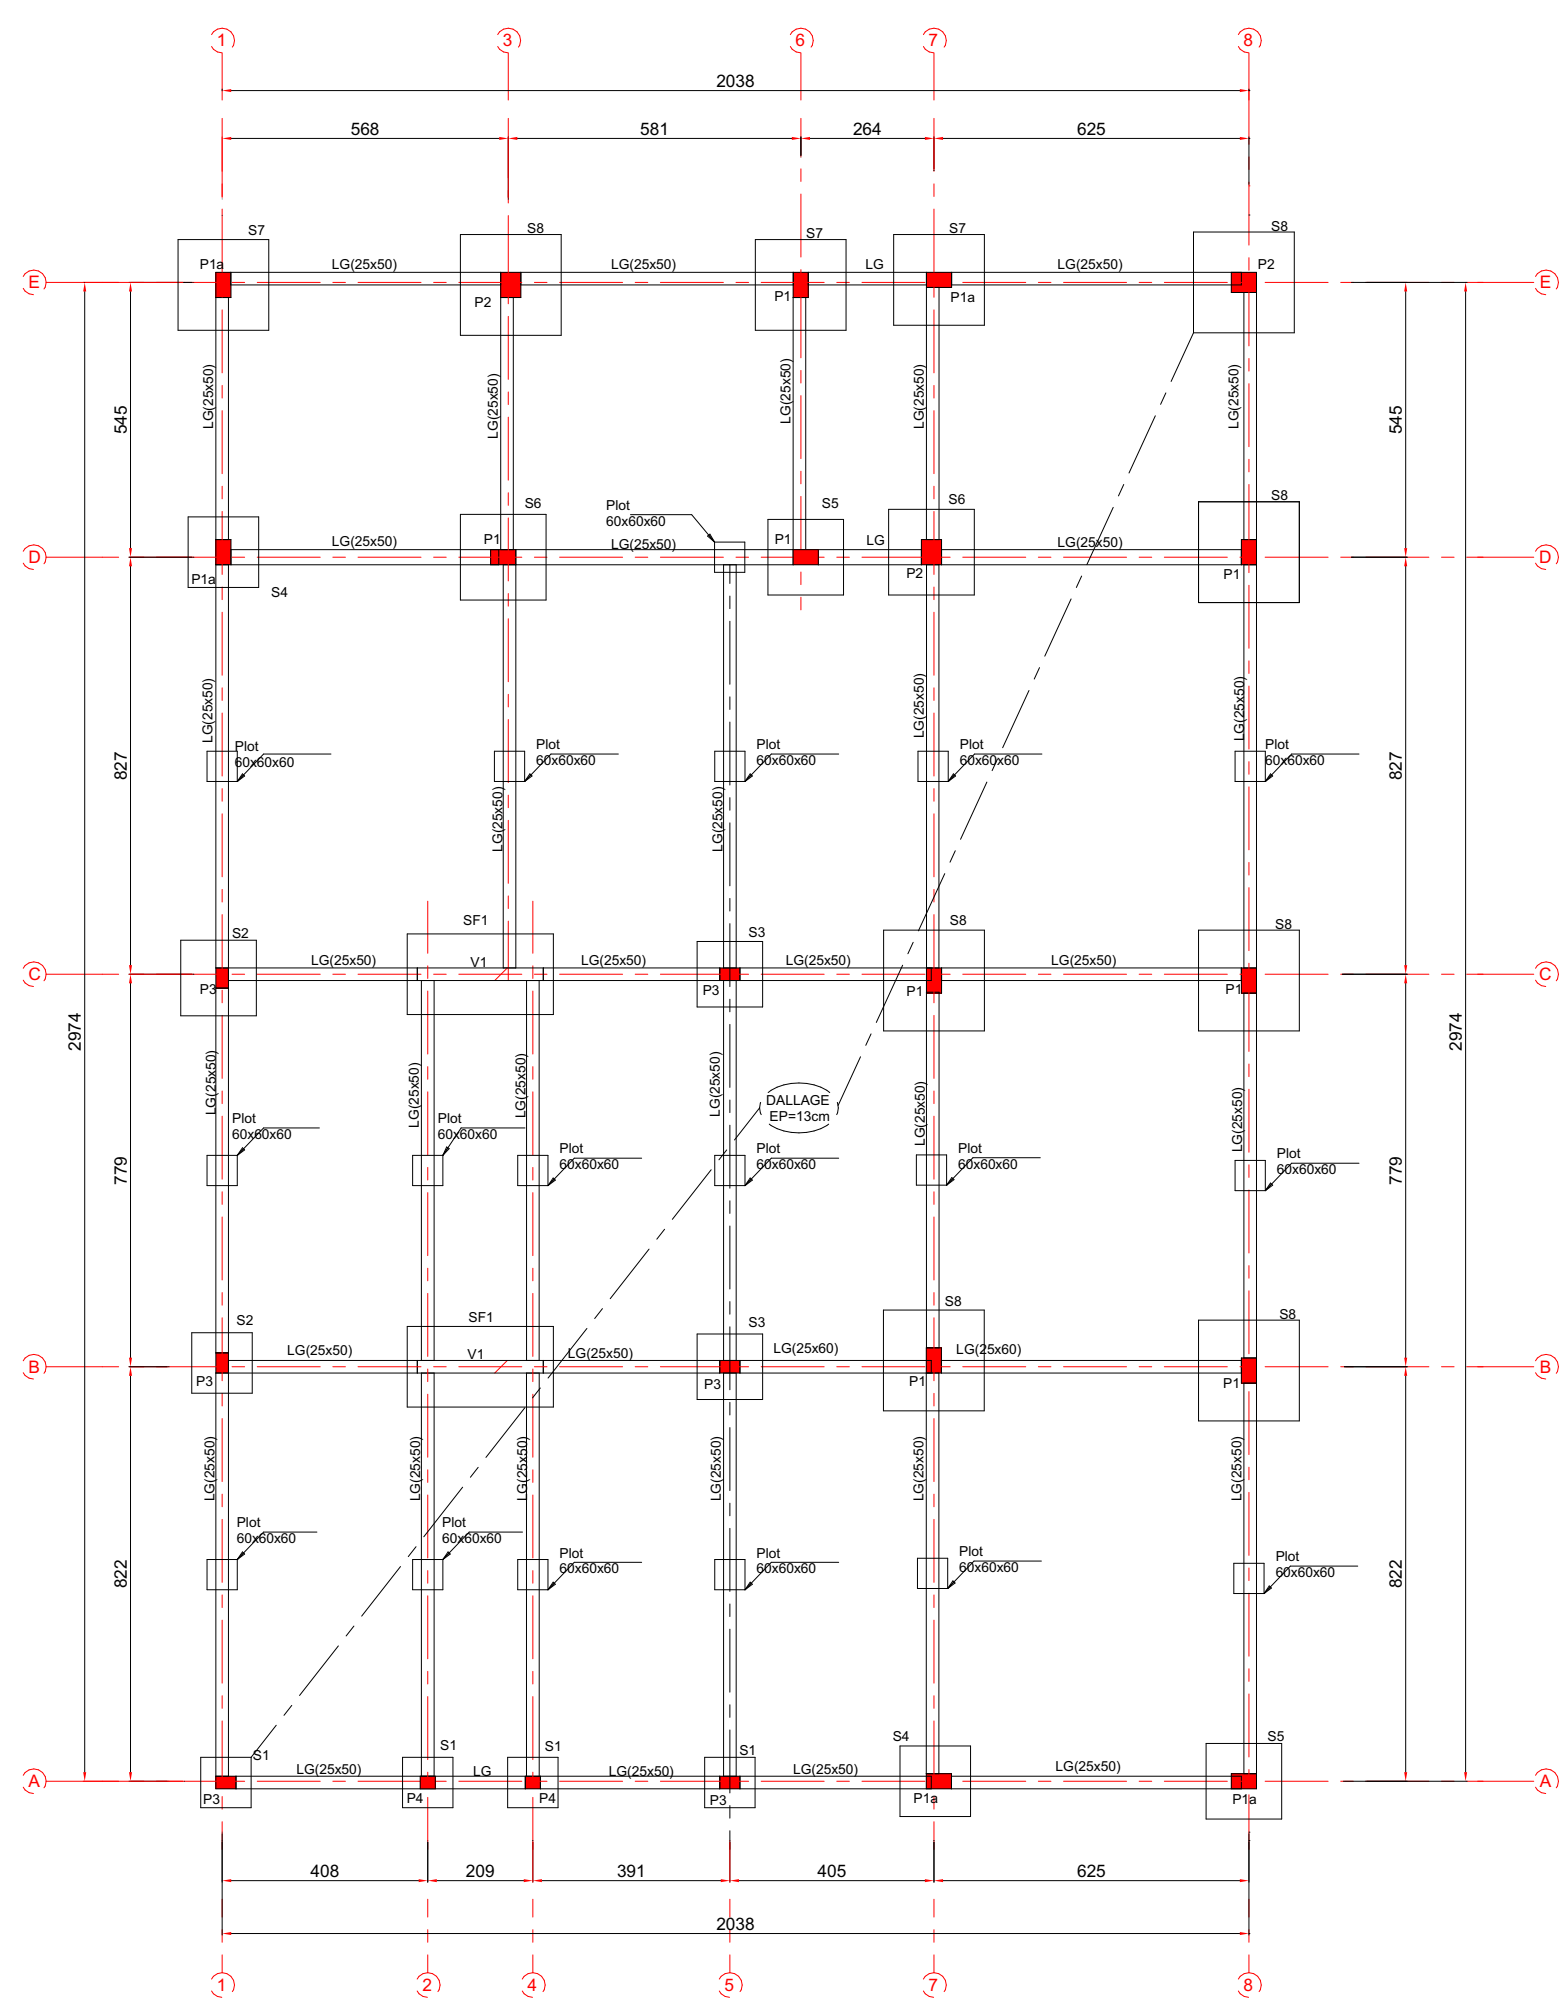